



गुरारु (GRRU)


MACLS, "B" CLASS, STD-III
 DOC:-23.04.98
 TO SUIT SWRD NO. 2-2002/DSTE/DDU

'C' CLASS LEVEL X-ING GATE NO. 12/C AT KM 493/12.
 'SPL' CLASS LEVEL X-ING GATE NO. 11/SPL AT KM 491/27-29.

OF STN. BLD. KM.491.17 FROM HWH

LEVEL X-ING GATE NO. 9/C AT KM 483/15.

LEVEL X-ING GATE NO. 8/B AT KM 488/7-9.

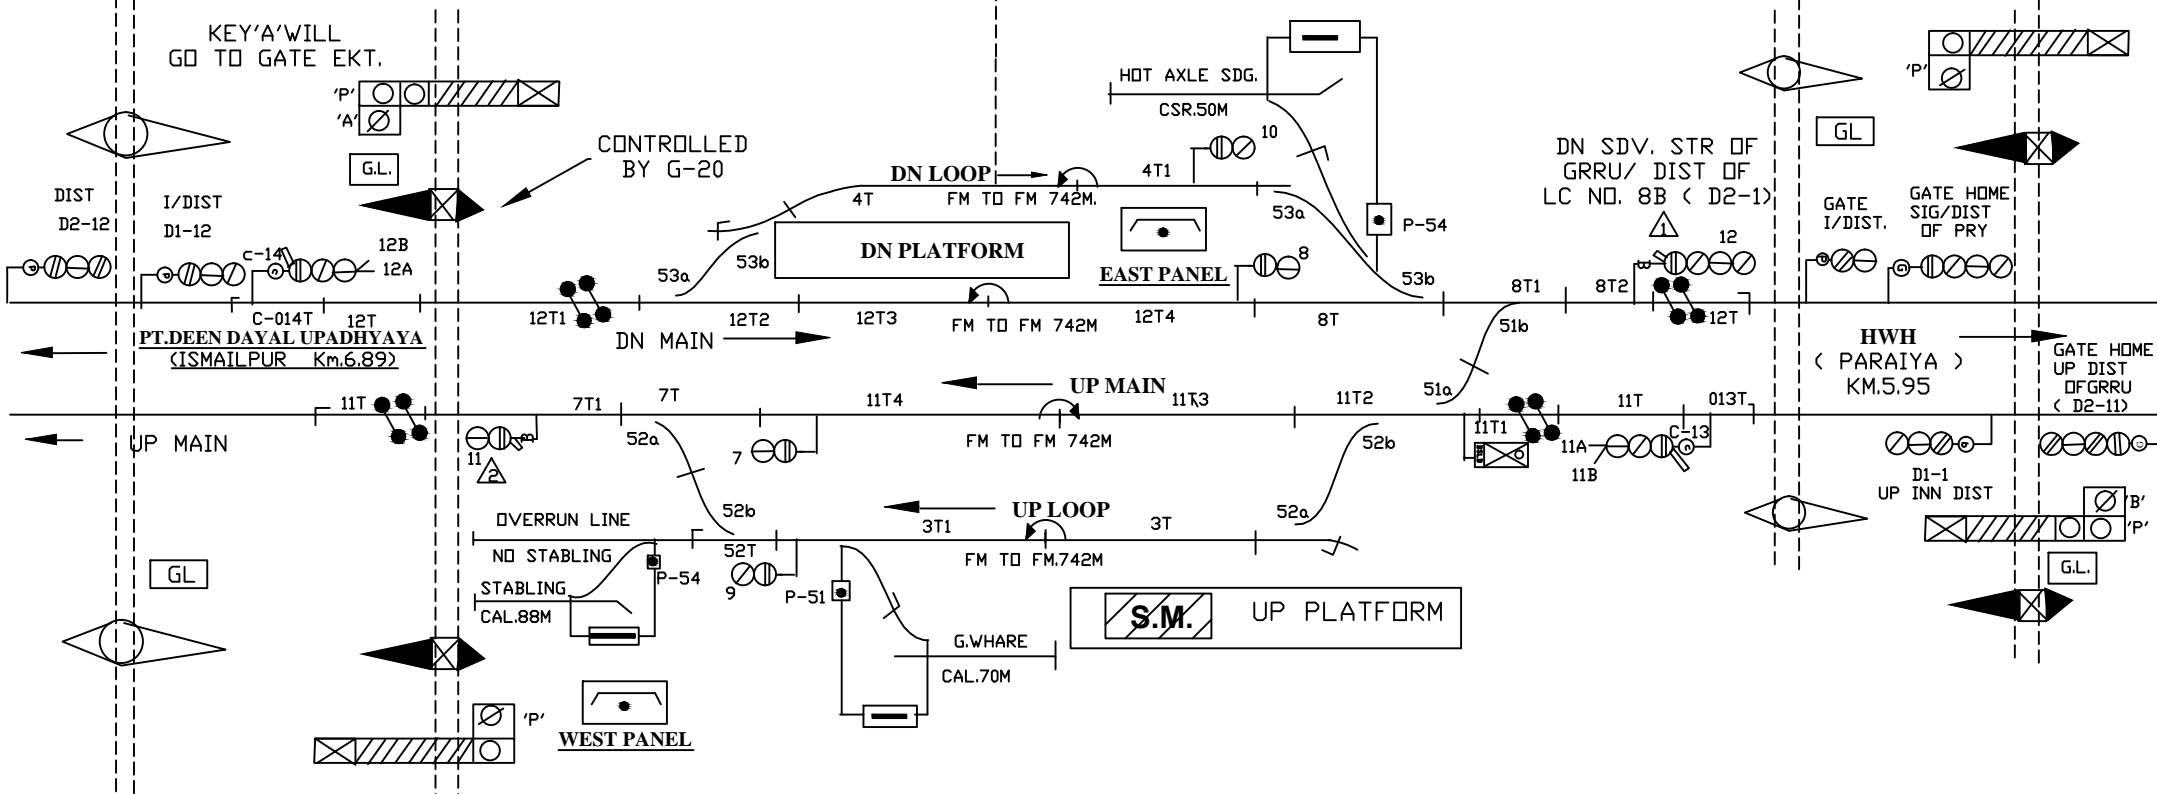

NOTE :-

1. MAGNETO TELEPHONE CNNECTED WITH SM'S OFFICE E.E.P & W.E.P.
2. MAGNETO TELEPHONE CNNECTED WITH W.E.P. L-XING GATE No. 11/CT,12/CE & SM.
3. MAGNETO TELEPHONE CNNECTED WITH E.E.P. L-XING GATE No. 9/C & SM.

TO SUIT SIP. NO. ECR/SIP/DDU/028/2005

E C R			GURARU DDU. DIV.	DRG. No. SG/DDU/ SK/2020 SH. No. 33
	SSE/D&D	DSTE/DDU		