


दुर्गावती (DGO)

MACLS, B" CLASS, STD-III (R)
DOC:- 13.10.2021

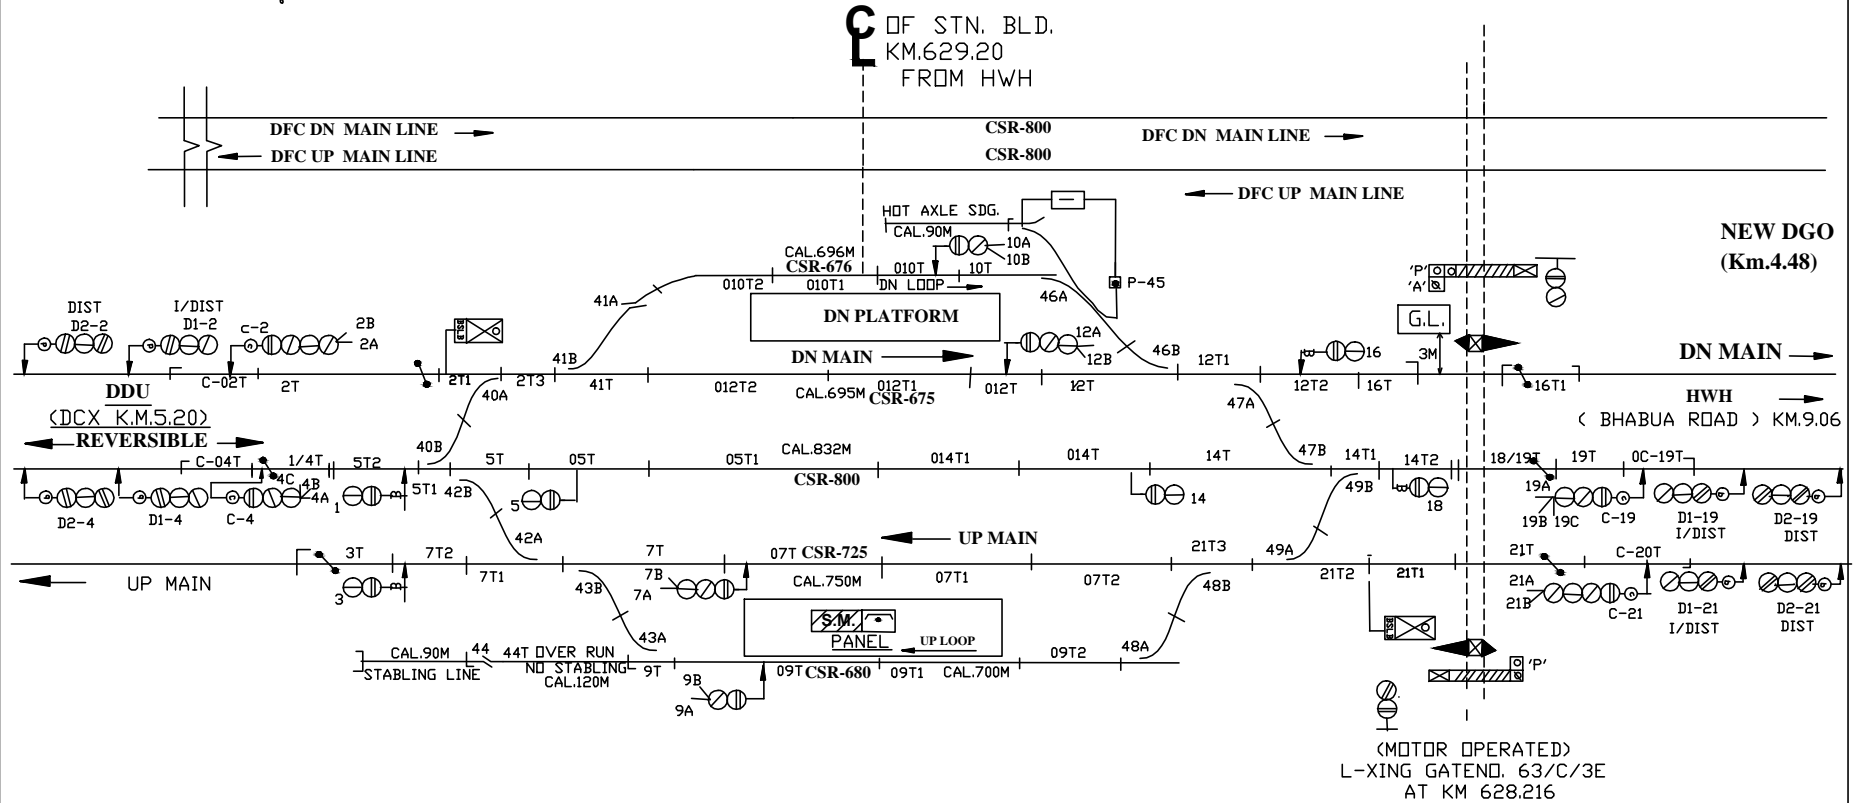

TO SUIT SIP. NO. ECR/SIP/MGS/007/2014-ALT-V

E C R		SIGNAL INTERLOCKING PLAN MACLS, CLASS-B, STD - III(R)	DURGAUTI DDU. DIV.	DRG. No. SG/DDU/ SK/2020 SH. No. 1/1