


TO WEST 'A' ← → MAIN RRI

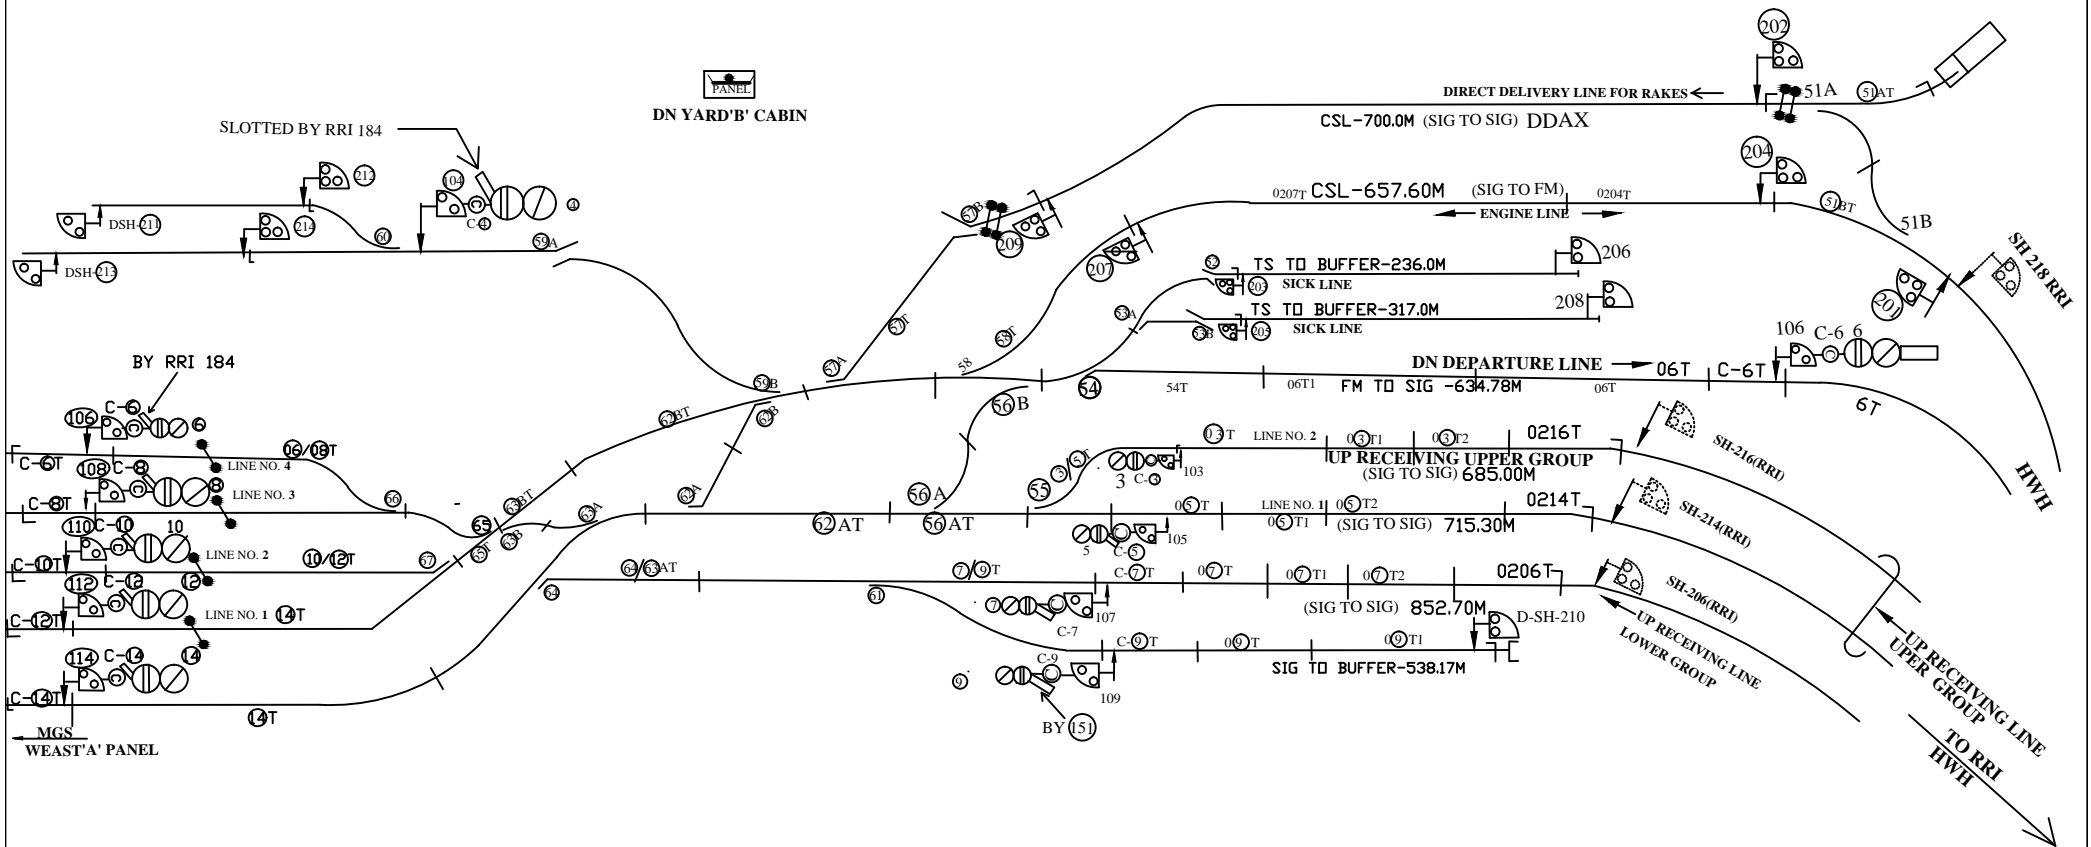

E C R			DN YARD 'B' PANEL CABIN GAYA STATION	DRG.NO.
				DRG.NO. DSTE/DDU