


# DANEA

## E.I

UP ←    → DN

INTERLOCKED L. X-ING NO.-18/C/T  
 'C'-CLASS (MANNED)  
 CH:497.50m, WIDTH-4.2m  
 AT Km:66.918 FROM GOMOH  
 TVU-1600/MAY.-2017.

CL OF STATION BUIOLDING OF DANEA  
 (AT K.M.66.420 FROM GMO)  
 (CH:0.00m.)

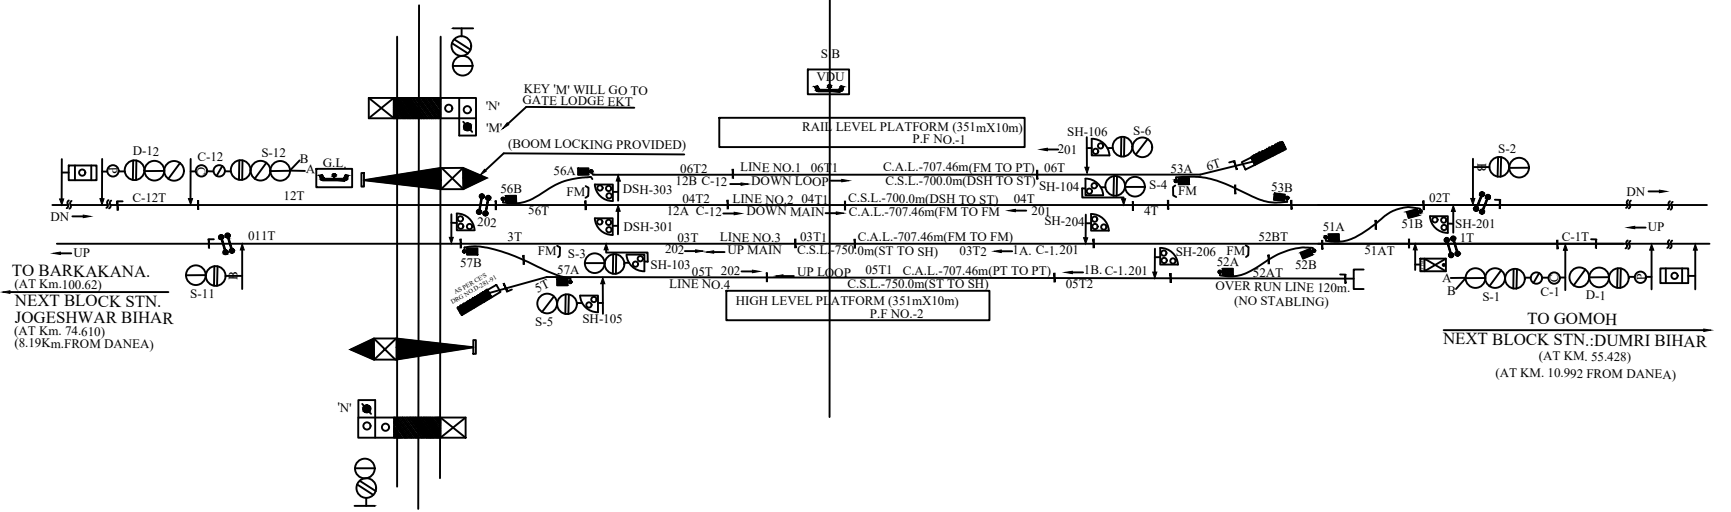

TO BARKAKANA.  
 (AT Km.100.62)  
 NEXT BLOCK STN.  
 JOGESHWAR BIHAR  
 (AT Km. 74.610)  
 (8.19Km.FROM DANEA)

TO GOMOH  
 NEXT BLOCK STN.:DUMRI BIHAR  
 (AT KM. 55.428)  
 (AT KM. 10.992 FROM DANEA)