


KARMAHAT

MACLS CLASS 'B' STD. II(R)

CENTRAL PANEL

DATE OF COMMISSIONING:-07.04.2019

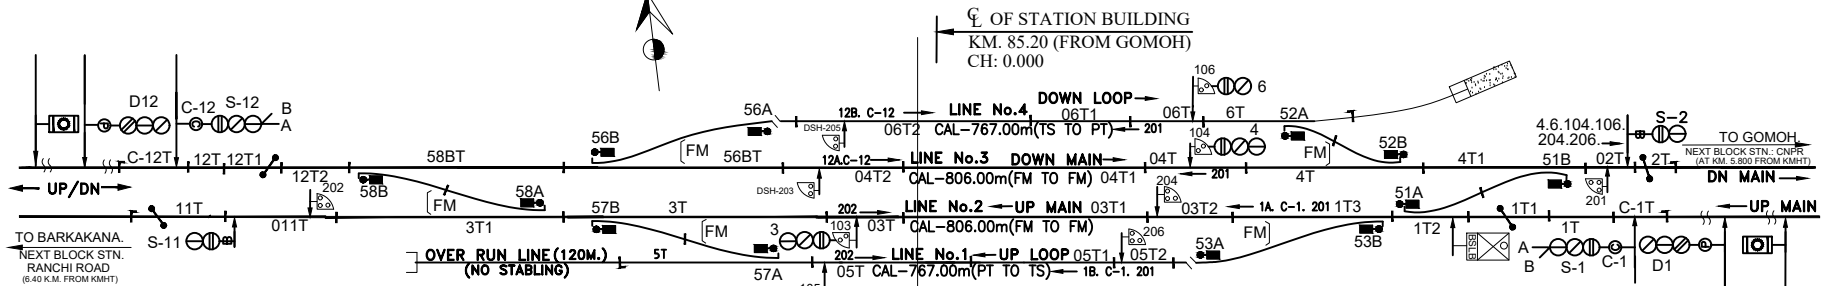

PANEL
AT E.I VDU

- MAIN SIGNALS BUTTONS:- 1,2,3,4,5,6,11,12.
- CALLING-ON SIGNALS BUTTONS:- C-1,C-12.
- SHUNT SIGNALS BUTTONS:- 103,104,105,106,201,202,204,206.
- POINTS BUTTONS:- 51,52,53,56,57,58.
- CRANK HANDLE CONTROL BUTTONS:- CH-1,CH-2,CH-3,CH-6,CH-7,CH-8.
- SIDIND CONTROL BUTTON:- P-71.

TO BARKAKANA.
NEXT BLOCK STN.
RANCHI ROAD
(6.40 K.M. FROM KARMAHAT)

TO GOMOHA
NEXT BLOCK STN.: CNR
(AT KM. 3.800 FROM KARMAHAT)

CL OF STATION BUILDING
KM. 85.20 (FROM GOMOHA)
CH: 0.000