


# NAGARUNTARI (NUQ)

## E. I. MACLS 'B' CLASS STD-II(R)

INTERLOCKED  
LC.GATE NO-36/SPL/T  
'Spl'-CLASS(M) ( AT KM. 44.576)  
BOOM LOCKING PROVIDED

BRIDGE NO.110  
(1.143 H/PIPE)  
( AT KM. 44.320)  
CH:270M

C/L OF STN. BUILDING NAGARUNTARI (NUQ)  
(AT KM. 44.05 FROM GHD)

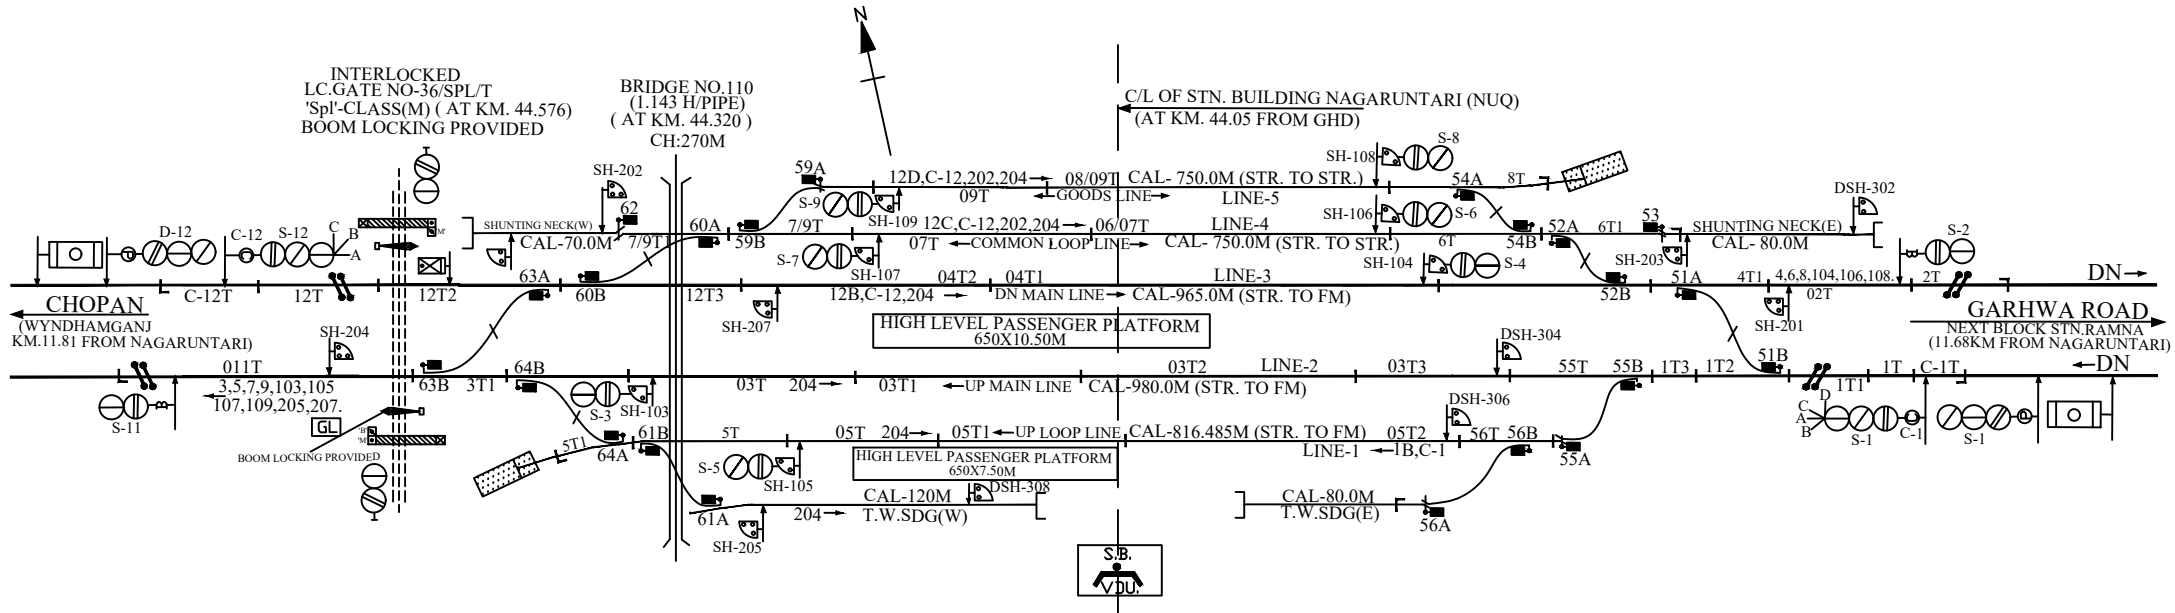

CHOPAN  
(WYNDHAMGANJ  
KM.11.81 FROM NAGARUNTARI)

GARHWA ROAD  
NEXT BLOCK STN.RAMNA  
(11.68KM FROM NAGARUNTARI)

HIGH LEVEL PASSENGER PLATFORM  
650X10.50M

HIGH LEVEL PASSENGER PLATFORM  
650X7.50M

S.B.  
VDU