

GANJKHWAJA गजख्वाजा (GAQ) (E.I.)

MACLS, "B" CLASS, STD-III

DOC:-25.06.2020




C/L OF STATION BUILDING
Km.666.00(HWH)

INTRLOCKED
L-XING NO.80
'SPL' CLASS
KM665.06(665/1-3) FORM HWH

L-XING NO.78
'C' CLASS
KM661/19-21

L-XING No.79C/2E
'C' CLASS KM663/7-9

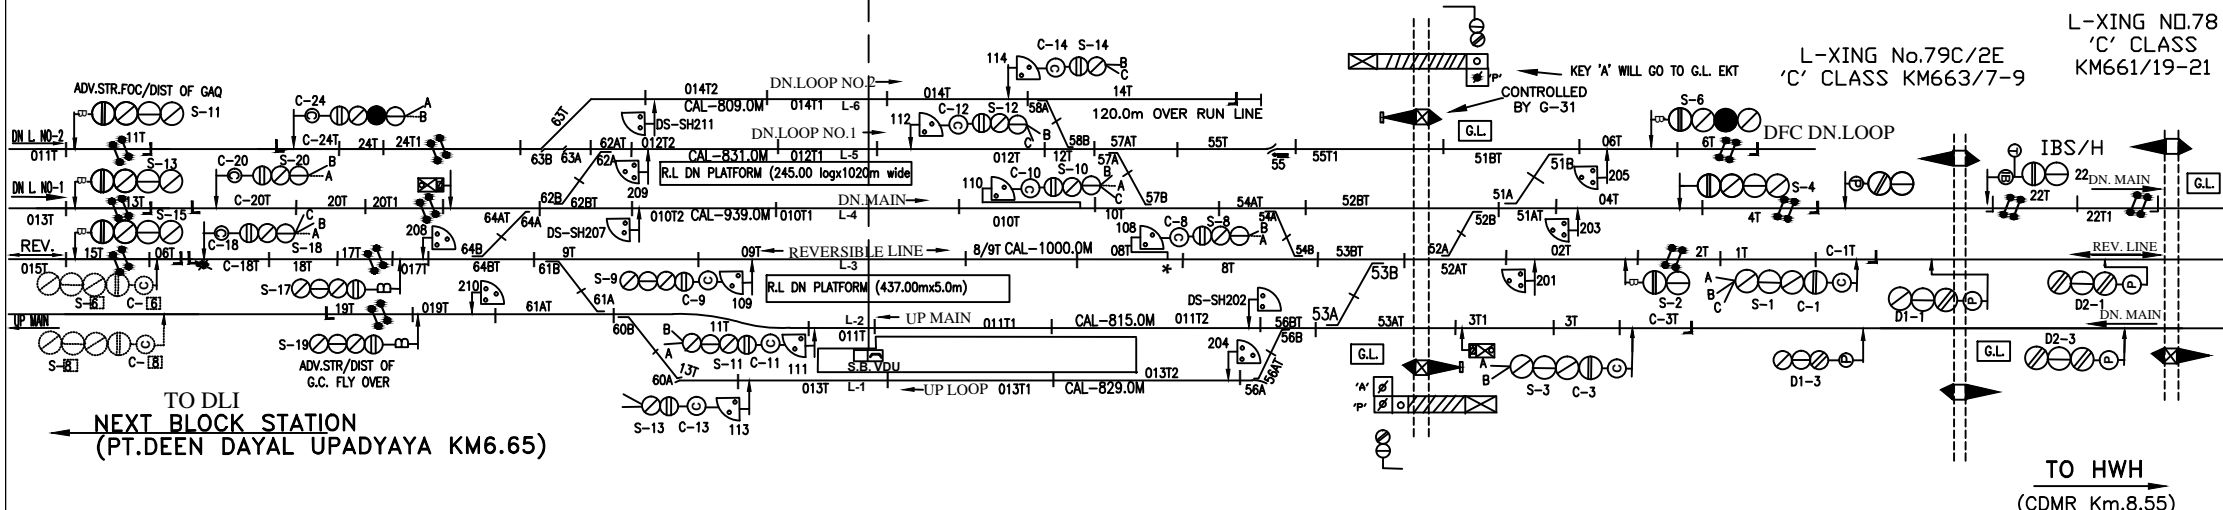

DFC DN MAIN LINE →

DFC DN MAIN LINE →

← DFC UP MAIN LINE

← DFC UP MAIN LINE

NEXT DFCR STATION IS GAQN
NEW GAQ AT DIST-3.074 KM
FROM C/L OF IR GAQ STN

TO SUIT SIP NO.ECR/SIP/DDU/02/2019

E C R			GANJKHWAJA Jn. ELECTRONIC INTERLOCKING (MACLS STD-III®) CLASS -B	DRG NO.SG/DDU SK/2020 SH. NO.3
	SSE/ D&D	DSTE/DDU		