




धनेछा (DCX)

MACLS, "SPL" CLASS, STD-III
DOC:-03.07.01

SWRD NO.06-2003/DSTE/W/DDU

CENTRAL PANEL

OF STN. BLD.KM.634.40
FROM HWH

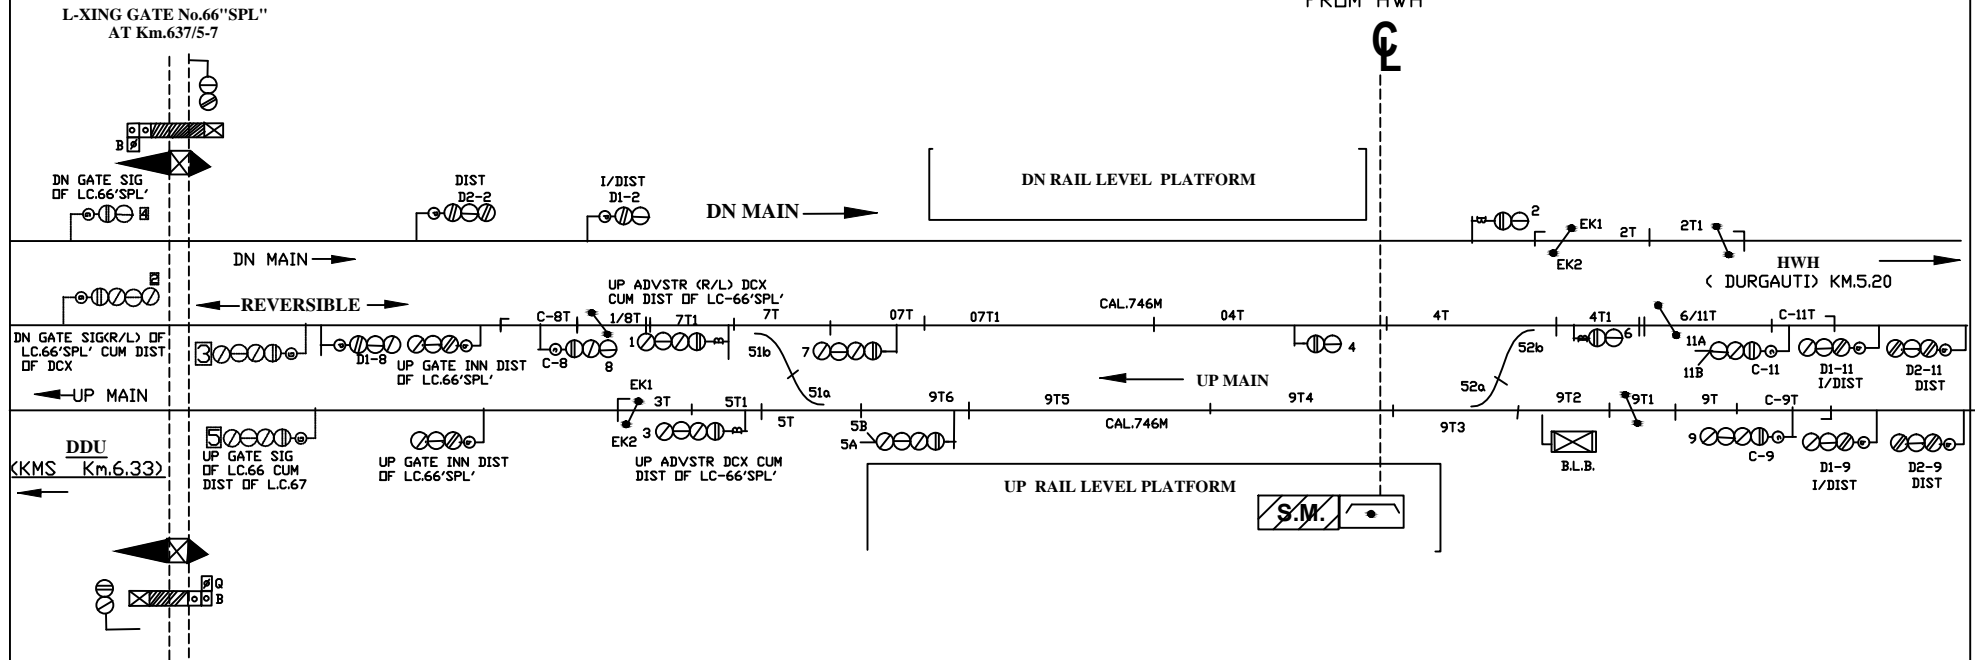

TO SUIT SIP NO .ECR/SIP/DDU/006/2011

NOTE :-
1. MAGNETO TELEPHONE CNNECTED WITH SM's OFFICE & L-XING GATE No. 65/CE.

E C R			DHANAICHA DDU. DIV.	DRG. No. SG/DDU/ SK/2020 SH. No. 7
	SSE/DRG	DSTE/DDU		