


DHANBAD DIVISION SIGNALLING SYSTEM MAP (AS ON 01.06.2022)

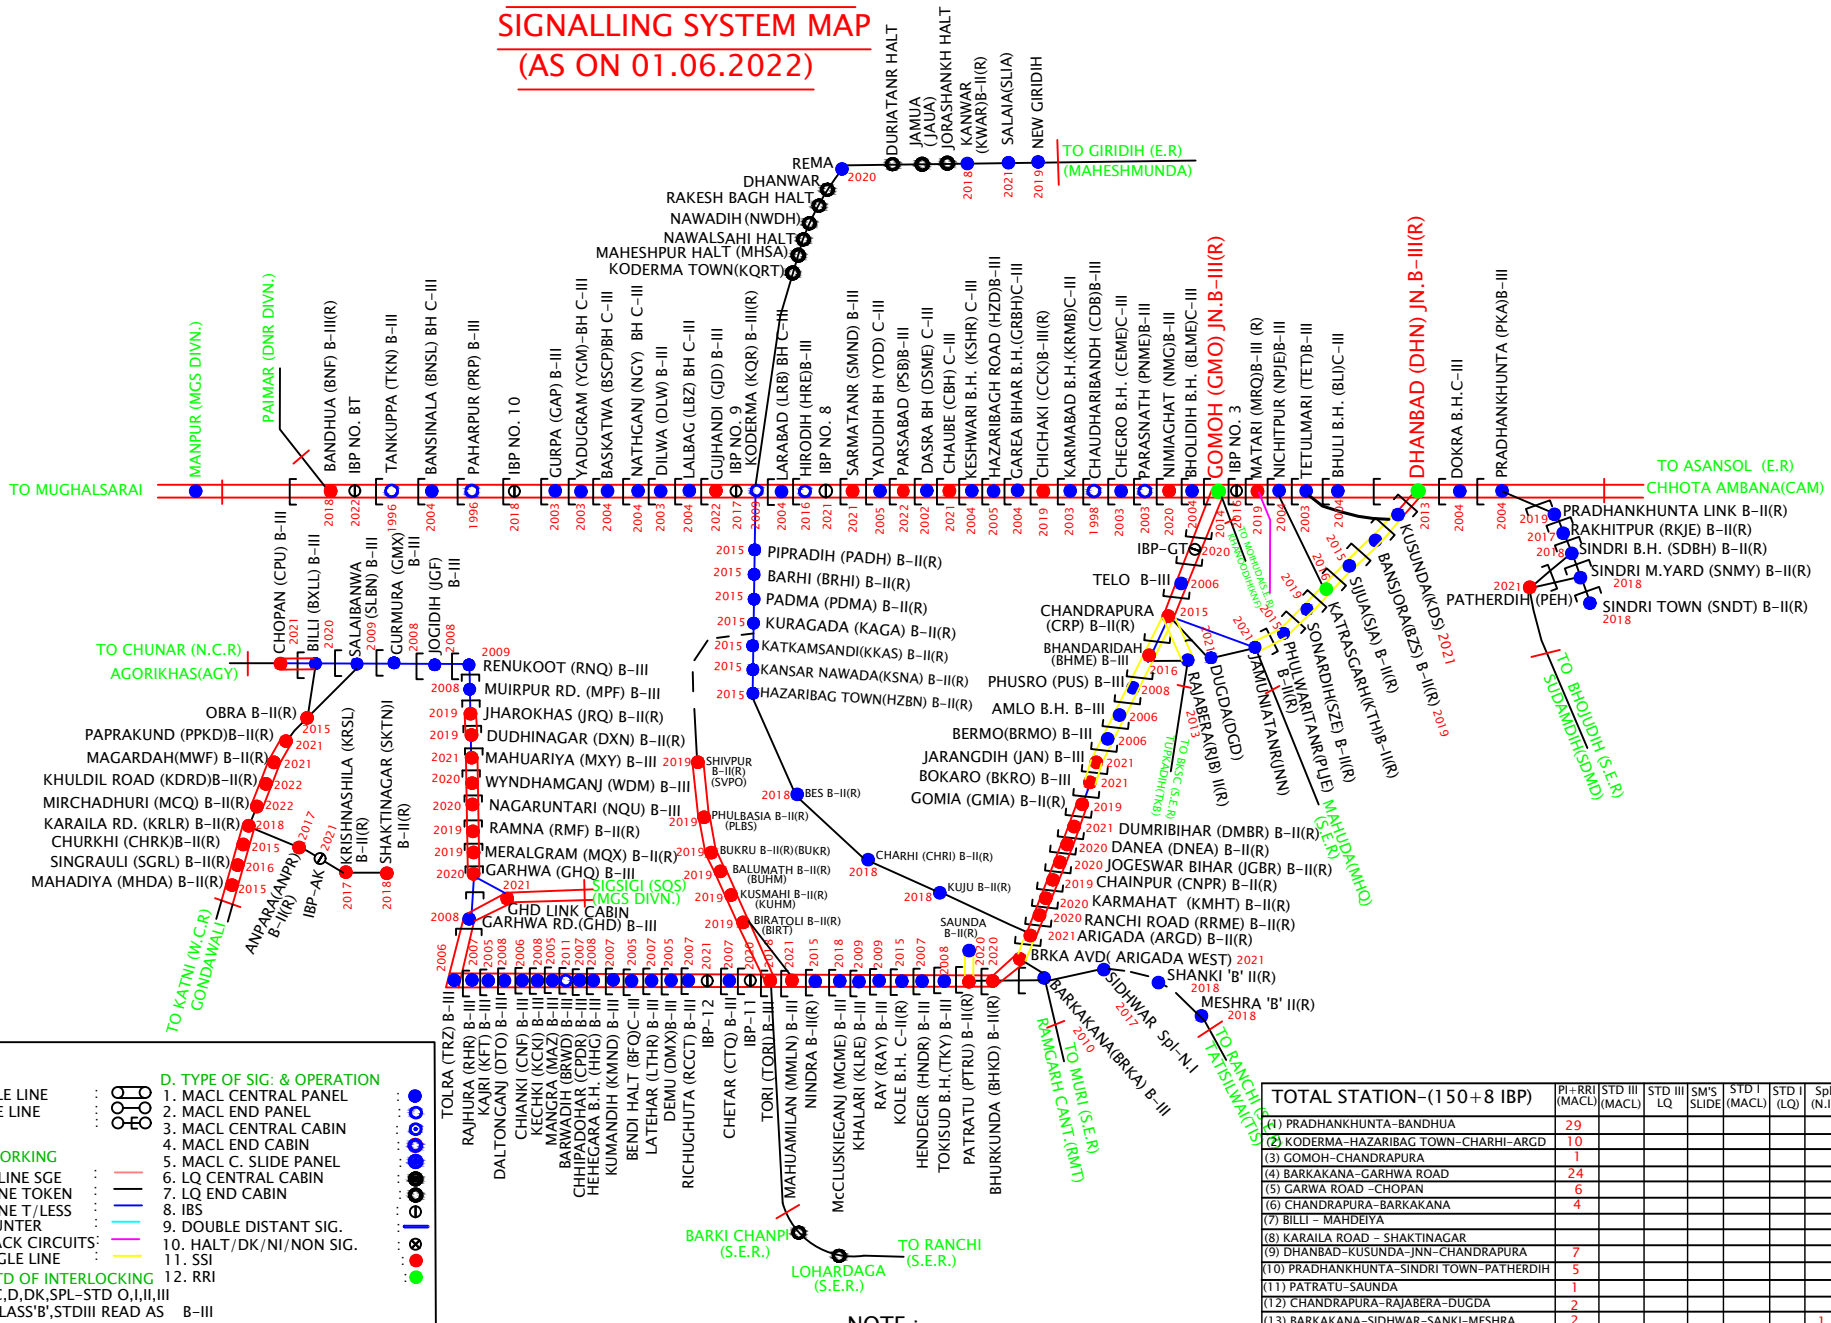

LEGEND:-

A. LINE
 1. BG DOUBLE LINE
 2. BG SINGLE LINE
 3. RE AREA

B. BLOCK WORKING
 1. DOUBLE LINE SGE
 2. SINGLE LINE TOKEN
 3. SINGLE LINE T/LESS
 4. AXLE COUNTER
 5. CON: TRACK CIRCUITS
 6. TWIN SINGLE LINE

C. CLASS/STD OF INTERLOCKING
 CLASS A, B, C, D, DK, SPL-STD O, I, II, III
 EXAMPLE-CLASS 'B', STD III READ AS B-III

D. TYPE OF SIG. & OPERATION

1. MACL CENTRAL PANEL	2. MACL END PANEL	3. MACL CENTRAL CABIN	4. MACL END CABIN	5. MACL C. SLIDE PANEL	6. LQ CENTRAL CABIN	7. LQ END CABIN	8. IBS	9. DOUBLE DISTANT SIG.	10. HALT/DK/NI/NON SIG.	11. SSI	12. RRI
-----------------------	-------------------	-----------------------	-------------------	------------------------	---------------------	-----------------	--------	------------------------	-------------------------	---------	---------

NOTE :-
 1. TRAIN RUNS BETWEEN BARKAKANA TO - SIDHWAR BY ONE TRAIN ONLY SYSTEM.

TOTAL STATION-(150+8 IBP)	PI+RRI (MACCL)	STD III (MACCL)	STD III LQ	SM'S SLIDE	STD I (MACCL)	STD I (LQ)	Spl (N.I.)	SSI	IBP	TOTAL
(1) PRADHANKHUNTA-BANDHUA	29							8	5	37+5(IBP)
(2) KODERMA-HAZARIBAG TOWN-CHARHI-ARGD	10							1	1	11
(3) GOMOH-CHANDRAPURA	1							1	1	2+1(IBP)
(4) BARKAKANA-GARHWARA ROAD	24							4	2	28+2(IBP)
(5) GARWA ROAD-CHOPAN	6							10	15	
(6) CHANDRAPURA-BARKAKANA	4							11	15	
(7) BILLI-MAHDEYA								9	9	
(8) KARAILA ROAD - SHAKTINAGAR	7							3	1	3+1(IBP)
(9) DHANBAD-KUSUNDA-JNN-CHANDRAPURA										7
(10) PRADHANKHUNTA-SINDRI TOWN-PATHERDIH	5							1	1	6
(11) PATRATU-SAUNDA	1									1
(12) CHANDRAPURA-RAJABERA-DUGDA	2									2
(13) BARKAKANA-SIDHWAR-SANKI-MESHRA	2							1		3
(14) TORI-SHIVPUR									6	6
(15) KODERMA-NEW GIRIDIH	4									4
TOTAL	95							1	54	150+9(IBP)