



# CHAMUA STATION

## चमुआ स्टेशन

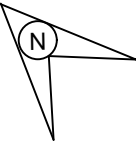





NARKATIAGANJ  
(NKE)  
(DIST. 7.046 KM  
FORM CAMU)

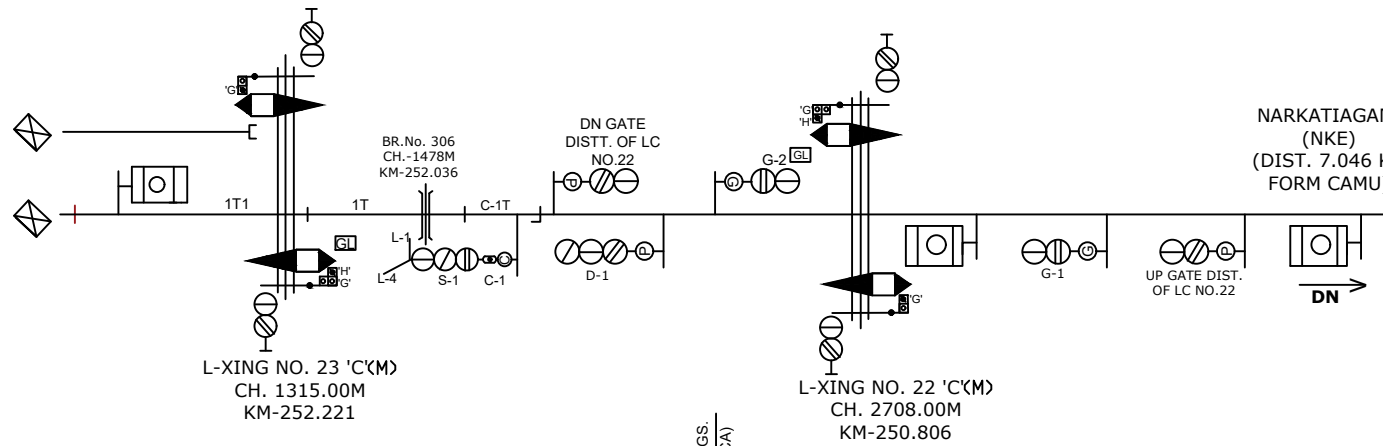

HARINAGAR(HIR)  
KM-7.64


L-XING NO. 24 'C'(M)  
CH. 600M  
KM-254/1-2

L-XING NO. 22 'C'(M)  
CH. 2708.00M  
KM-250.806

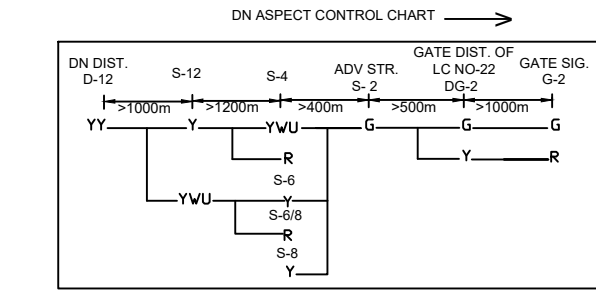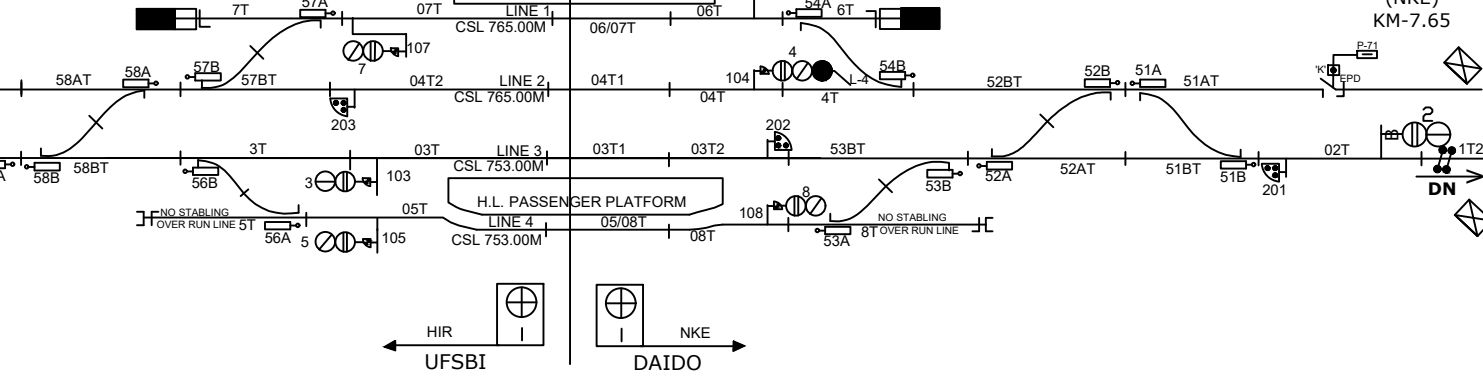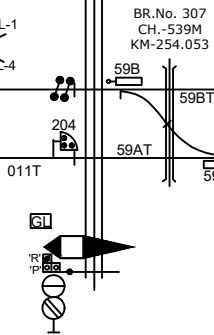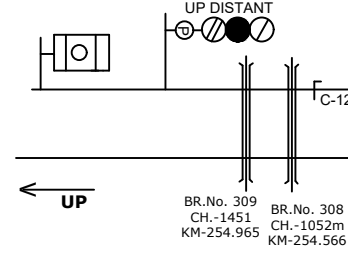

CONNECTED WITH LC GATE  
No. 22 'C' AND 23 'C'  
BETWEEN CAMU-NKE

MEGNETO PHONE AT LC GATE No.  
24 'C', 25 BETWEEN CAMU-HIR

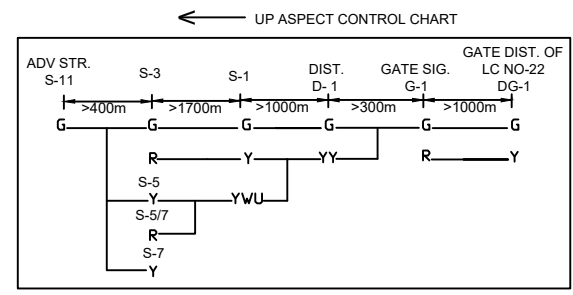

CLASS OF STATION : B  
STD OF SIG & INTERLOCKING: STD-II(®)

EAST CENTRAL RAILWAY  
SAMASTIPUR DIVISION

STATION WORKING RULE DIAGRAM  
MACL, STD-II(®), CLASS 'B'

CHAMUA

SWRD NO.-

SR.DSTE/SPJ  
2019(RD)/06