


GOMIA(GMIA)

E.I.MACLS, CLASS-B,STD-II(R)

UP ← → DN

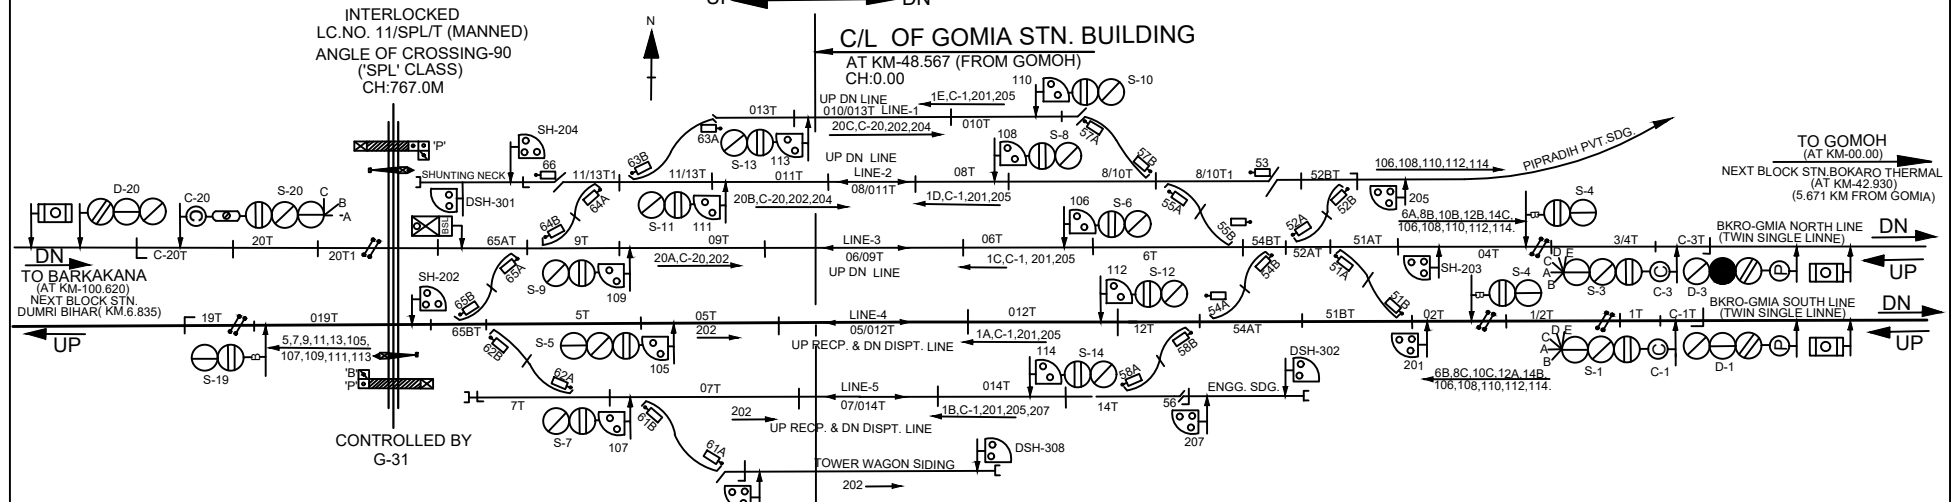

INTERLOCKED
LC.NO. 11/SPL/T (MANNED)
ANGLE OF CROSSING-90
('SPL' CLASS)
CH:767.0M

C/L OF GOMIA STN. BUILDING
AT KM-48.567 (FROM GOMOH)
CH:0.00

TO GOMOH
(AT KM-00.00)
NEXT BLOCK STN. BOKARO THERMAL
(AT KM-42.930)
(5.671 KM FROM GOMIA)

TO BARKAKANA
(AT KM-100.620)
NEXT BLOCK STN.
DUMRI BIHAR (KM.6.835)

CONTROLLED BY
G-31

VDU DETAILS:-

- MAIN SIGNAL BUTTONS 1,2,5,6,7,8,9, 10,11, 12,13,14,19,20.
- CALLING - ON SIGNAL BUTTONS C-1,C-20.
- POINT BUTTONS 51,52,53,54,55,56,57, 58,61,62,63,64,65,66.
- CRANK HANDLE CONTROL BUTTONS CH-1,CH-2,CH-3,CH-4,CH-6,CH-7, CH-8,
CH-11,CH-12,CH-13,CH-14,CH-15,CH-16.
- SHUNT SIGNAL BUTTONS 105,106,107,108,109,110,111,112,113,114,201,202, 204,205,207,209.
- GATE CONTROL BUTTONS G-31
- SIDING CONTROL P-71
- SLOT CONTROL FOR PT-61 SW-61