
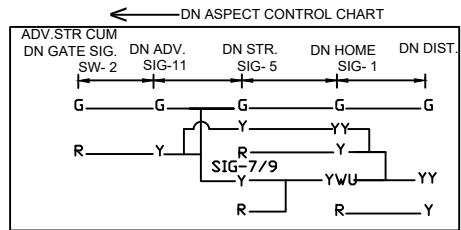
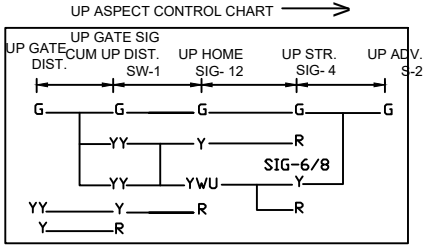
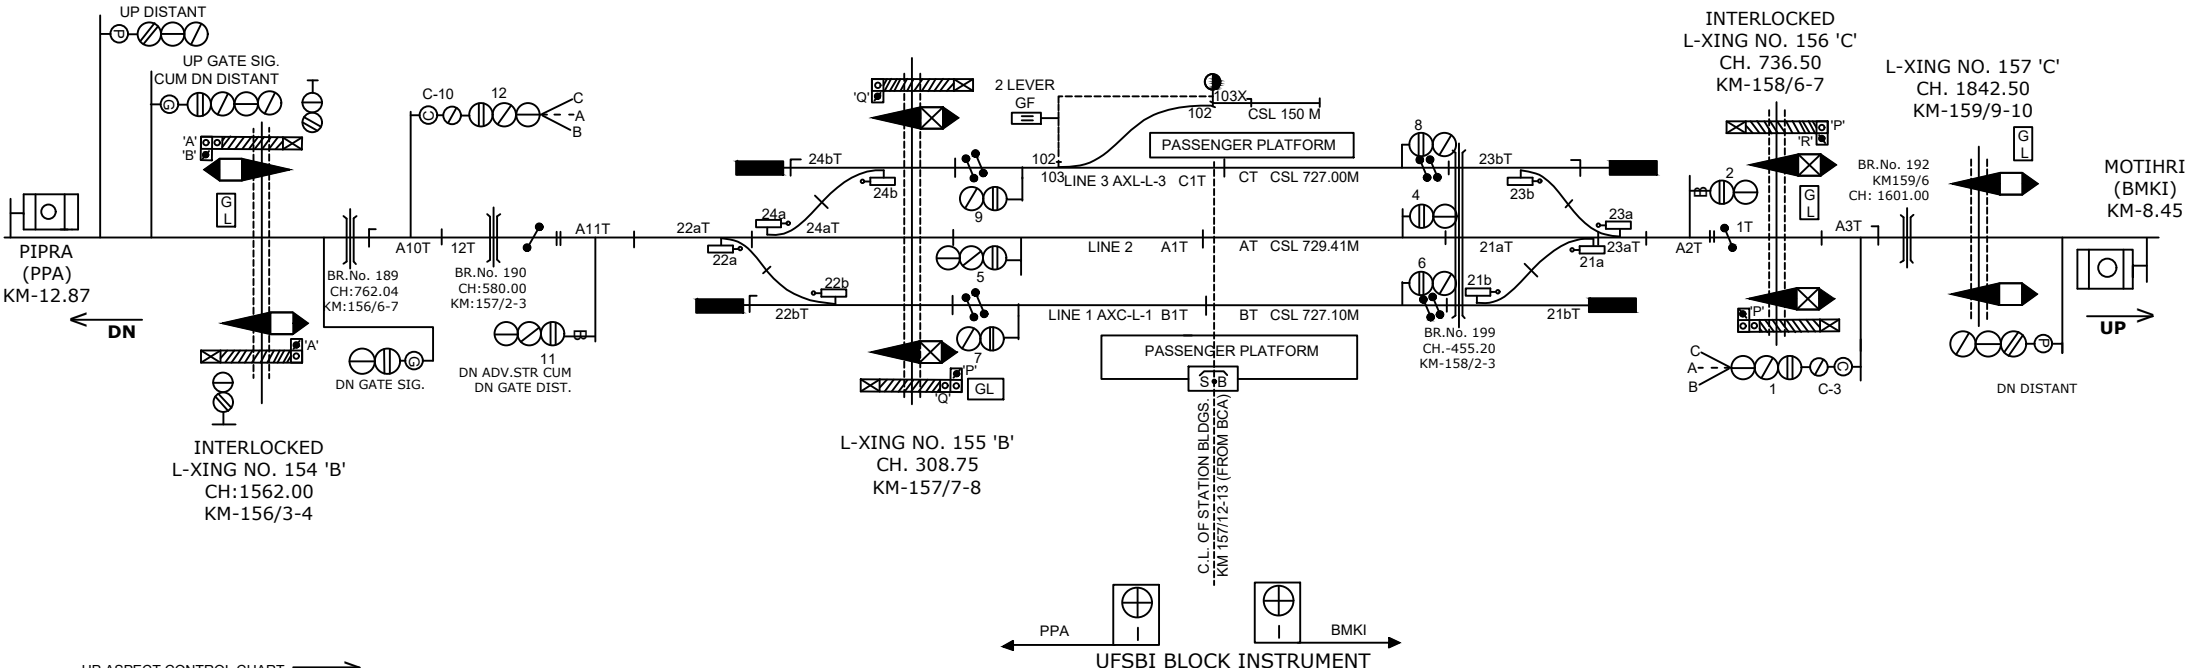


# JJWDHARA STATION

## f t o / k k j k L V s k u

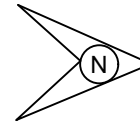

- CONNECTED WITH L.C.No. 150 'C' 151, 'SPL.', 153 'C' 154 'B', 155 'B', 156 'C'
- MEGNETO PHONE AT LC GATE No. 152 'C' AT KM 154/8-9 BETWEEN PPA-JDR
- MEGNETO PHONE AT LC GATE No. 157 'C' AT KM 159/9-10 BETWEEN JDR-BMKI
- MEGNETO PHONE AT LC GATE No. 158 'B' AT KM 161/8-9 BETWEEN JDR-BMKI

CLASS OF STATION : B  
STD OF SIG & INTERLOCKING: STD-II (R)

EAST CENTRAL RAILWAY SAMASTIPUR DIVISION	SR.DSTE/SPJ	DSTE/SPJ	JE/DRG	STATION WORKING RULE DIAGRAM MACL, STD-II (R), CLASS 'B'	JJWDHARA	SWRD NO.-
				TO SUIT SIP NO. ECR/SIP/SPJ/334/2009/ALT-M		DY.CSTE/RE/DNR 05/2018