

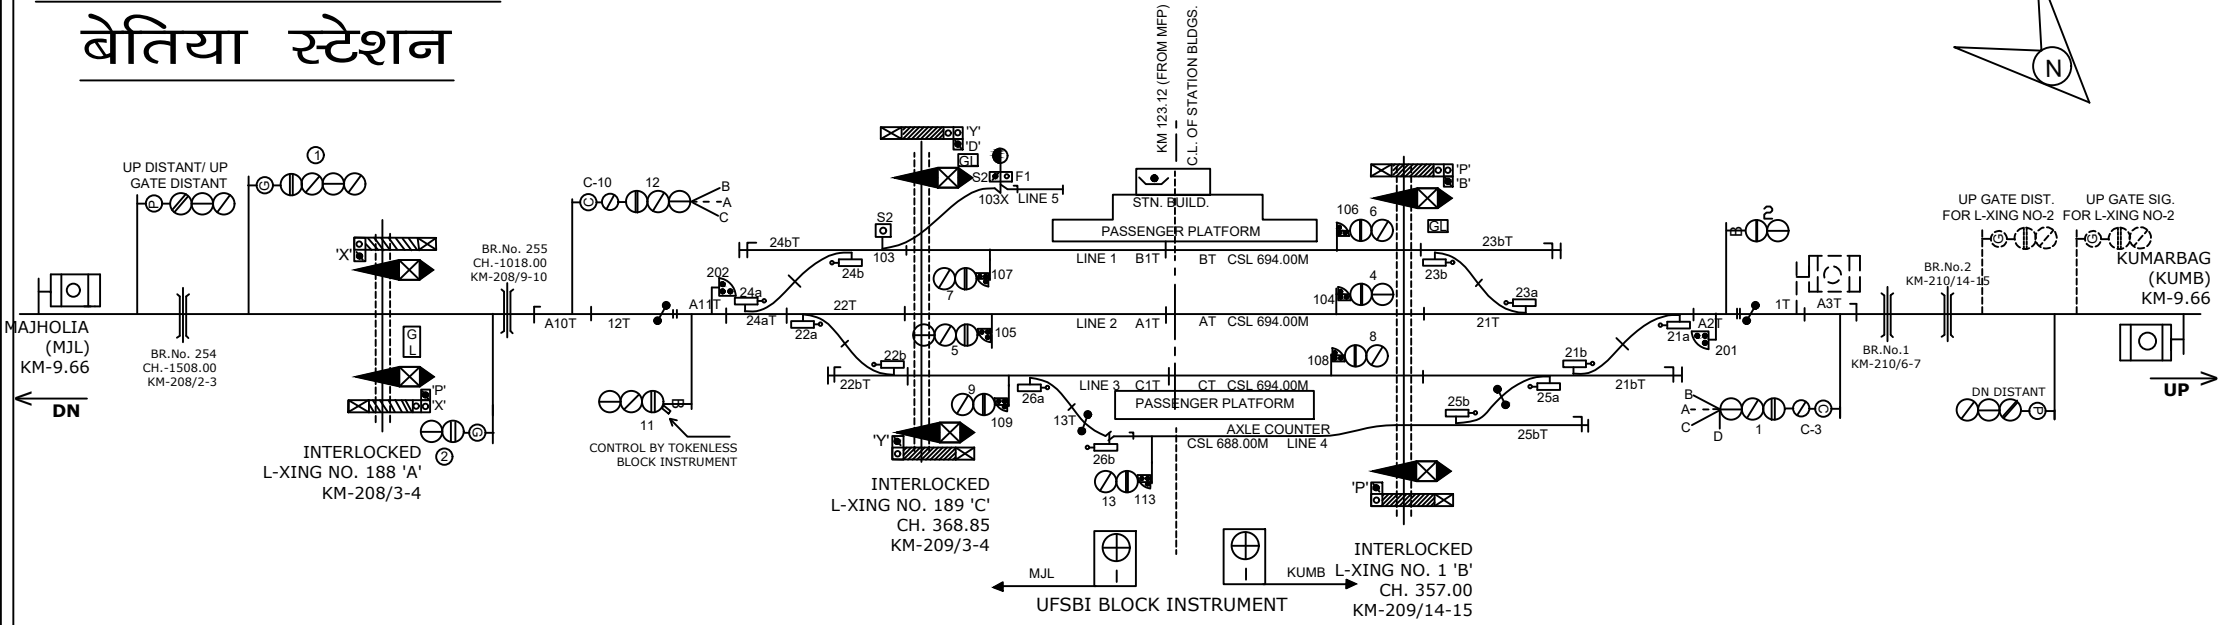


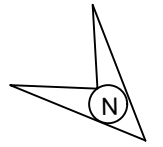


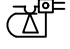
BETTIAH STATION

बेतिया स्टेशन

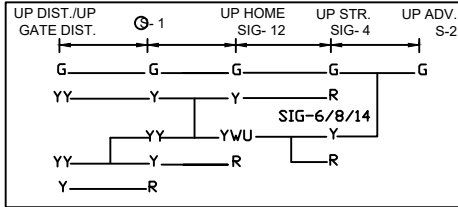


UP ASPECT CONTROL CHART →



-  CONNECTED WITH LC GATE No. 187 'C', 188 'A'
-  CONNECTED WITH LC GATE No. 189 'C'
-  CONNECTED WITH LC GATE No. 1 'B'
-  MEGNETO PHONE AT LC GATE No. 2 'B' AT KM 212/02, 2A 'C' BETWEEN BTH-KUMB

← DN ASPECT CONTROL CHART

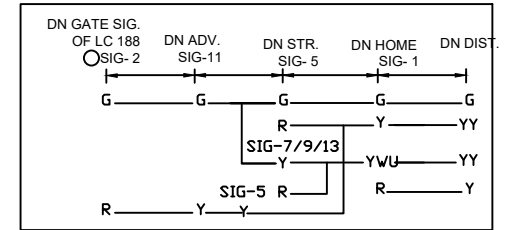

CLASS OF STATION : B
STD OF SIG & INTERLOCKING: STD-II®

EAST CENTRAL RAILWAY
SAMASTIPUR DIVISION

STATION WORKING RULE DIAGRAM
MACL, STD-II®, CLASS 'B'

BETTIAH

SWRD NO.-

SR.DSTE/SPJ
2018(RD)/11

SR.DSTE/SPJ DSTE/SPJ JE/DRG

TO SUIT SIP NO. ECR/SIP/SPJ/339/2008 ALT-IX