
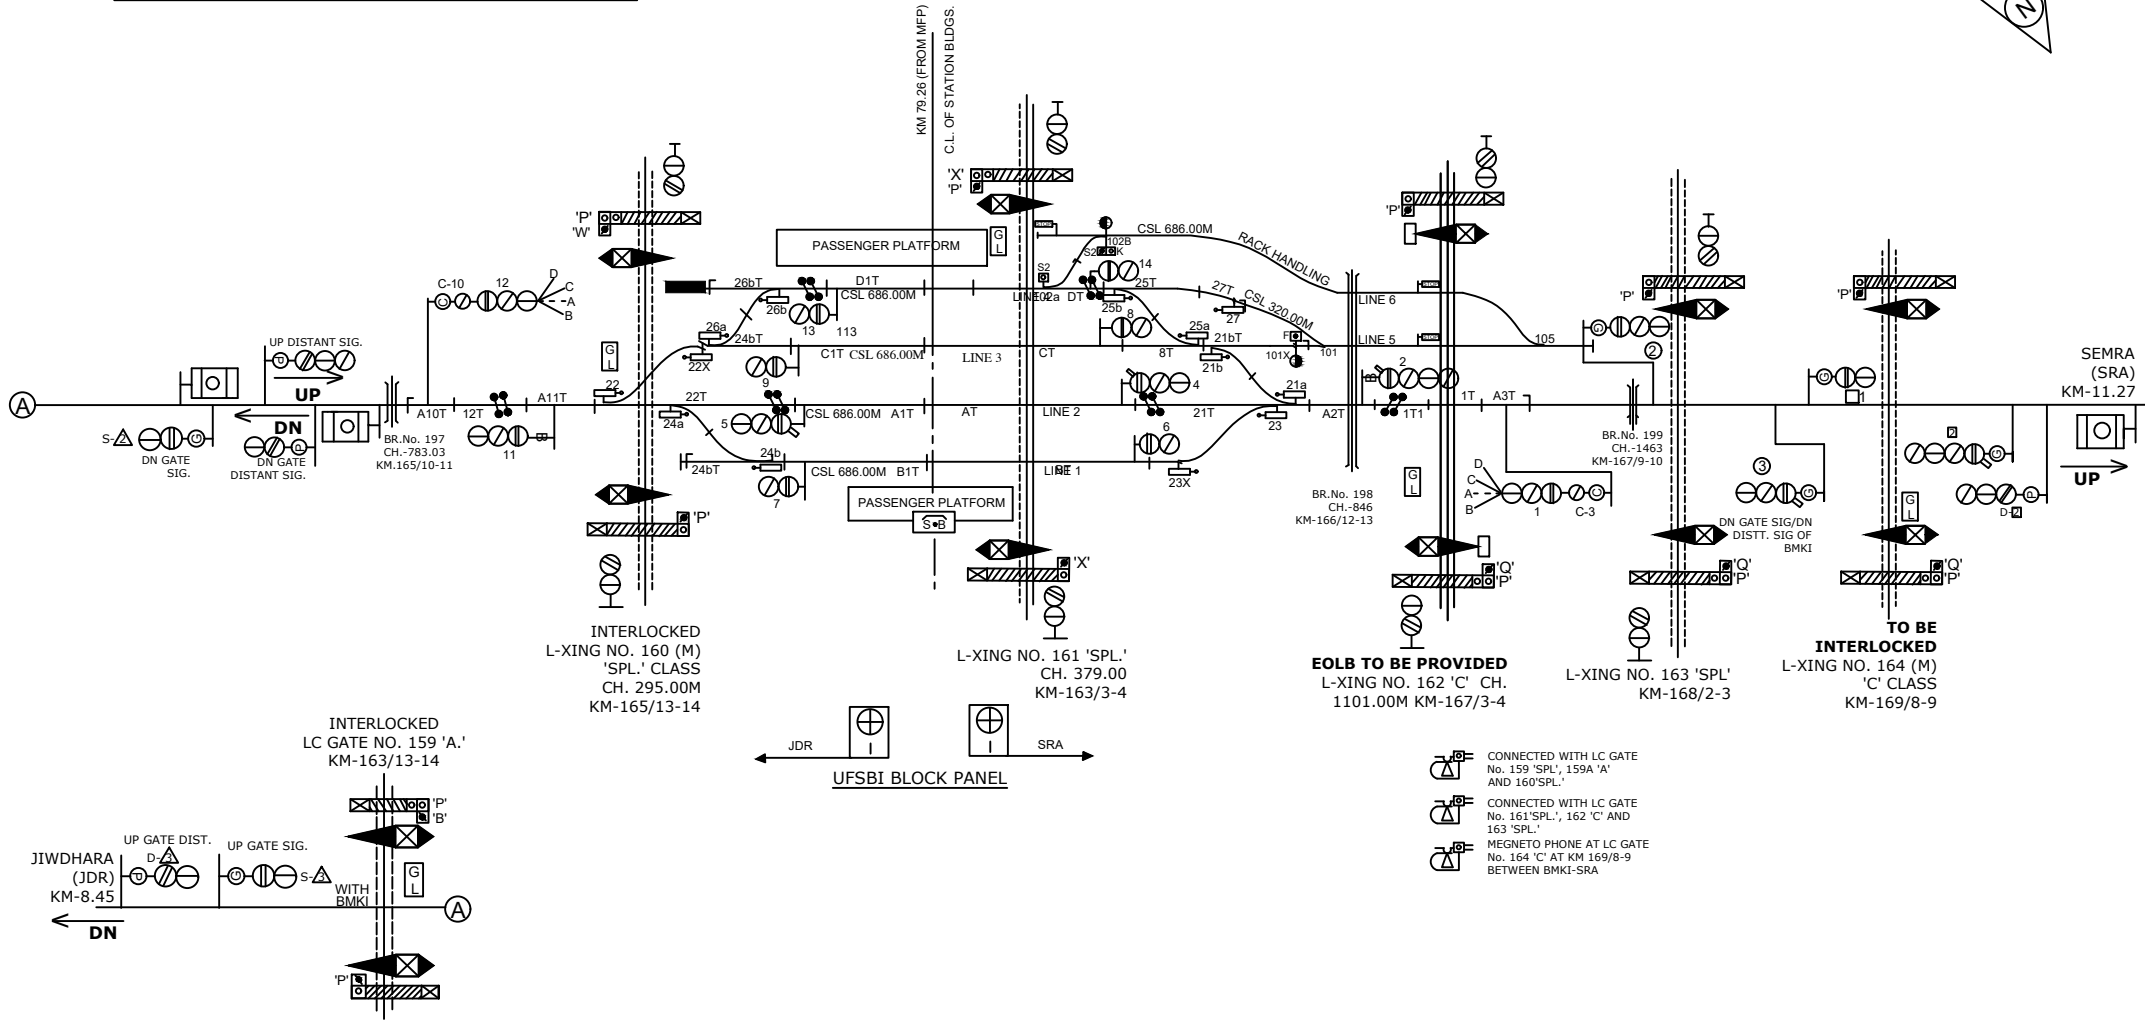


# BAPUDHAM MOTIHARI STATION

cki qkke eksrhgkj h LVs ku

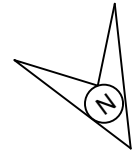

CLASS OF STATION : B  
STD OF SIG & INTERLOCKING: STD-II(R)

EAST CENTRAL RAILWAY SAMASTIPUR DIVISION	SR.DSTE/SPJ	DSTE/SPJ	SSE/SIG	STATION WORKING RULE DIAGRAM MACL, STD-II(R), CLASS 'B'	BAPUDHAM MOTIHARI	SWRD NO.-
	TO SUIT SIP NO. ECR/SIP/SPJ/335/2018 ALT-III					DY CSTE/RE/DNR 06/2018