
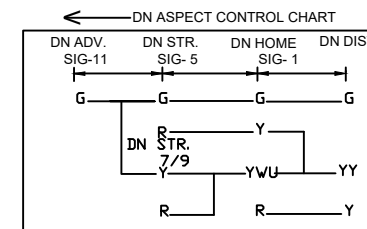
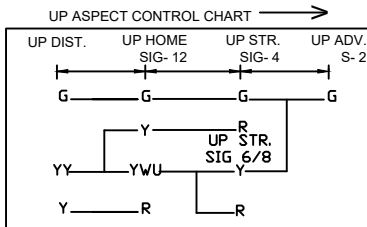
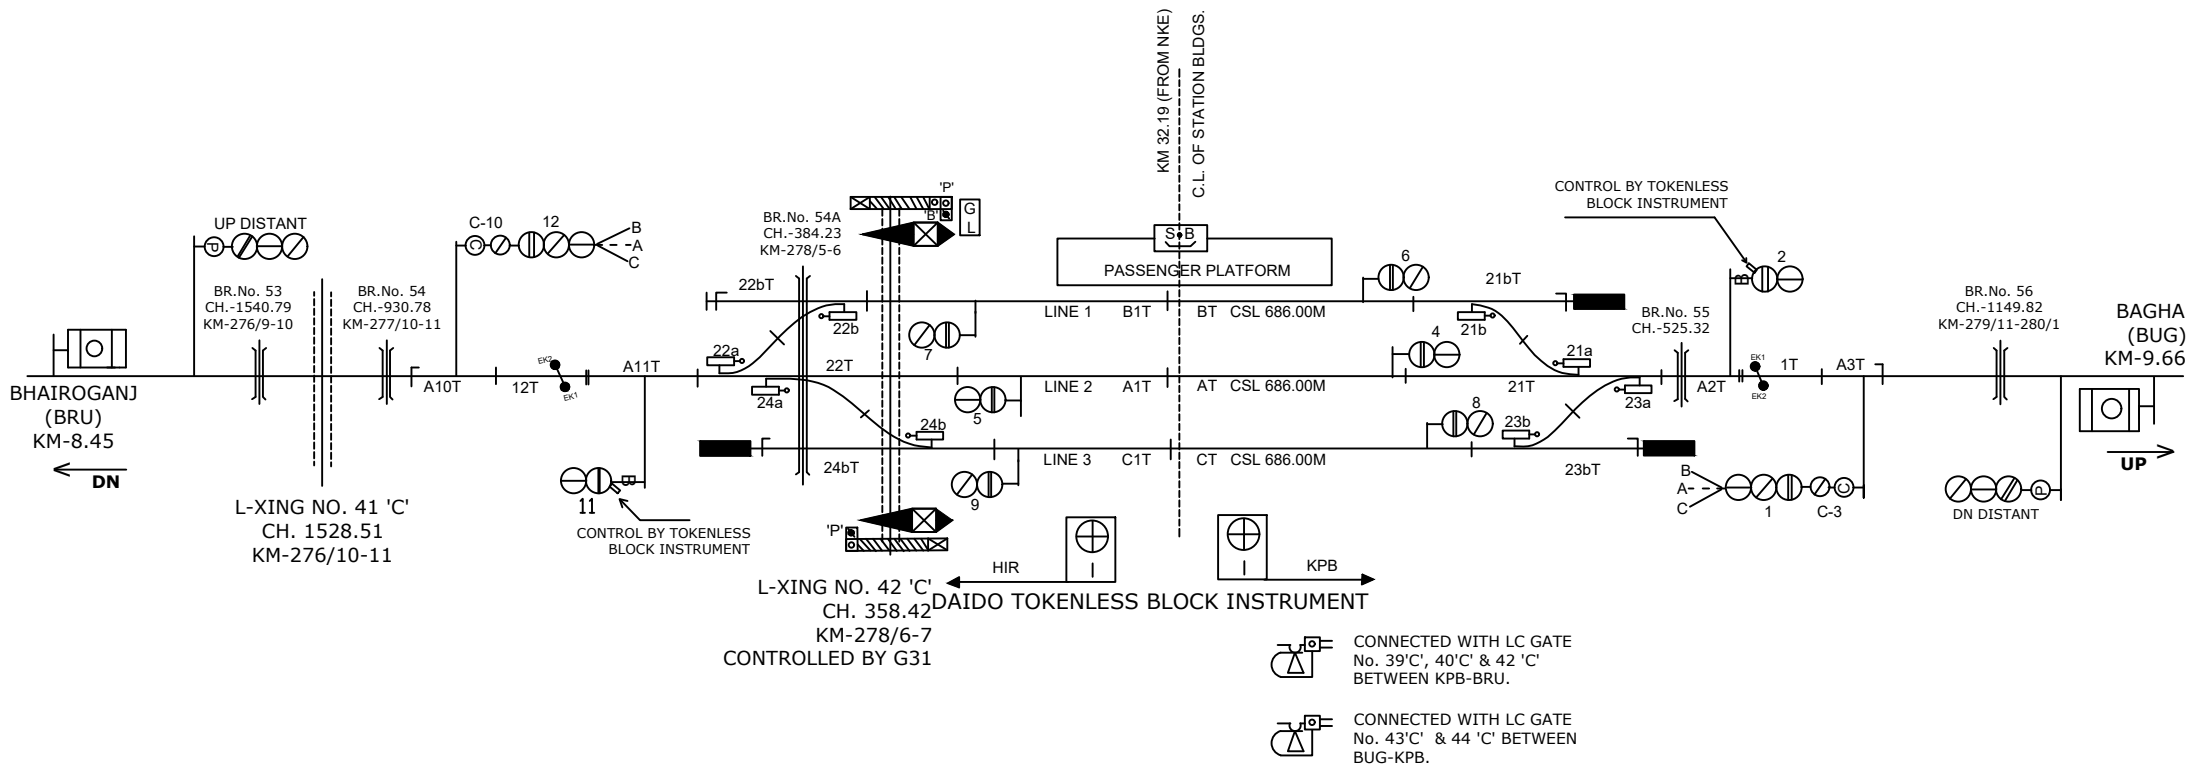


KHARPOKHARA STATION

खरपोखरा स्टेशन

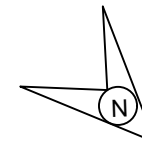

CLASS OF STATION : B
STD OF SIG & INTERLOCKING: STD-III

EAST CENTRAL RAILWAY
SAMASTIPUR DIVISION

STATION WORKING RULE DIAGRAM
MACL, STD-III, CLASS 'B'

KHARPOKHARA

SWRD NO.-

DSTE/C/SPJ/
99(RD) / 05

SR.DSTE/SPJ

DSTE/SPJ

JE/DRG

TO SUIT SIP NO. ECR/SIP/SPJ/347/2006 ALT-H