

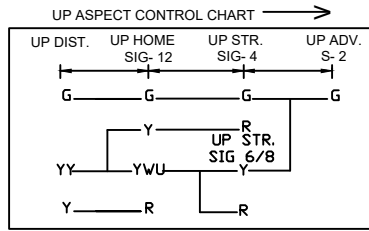
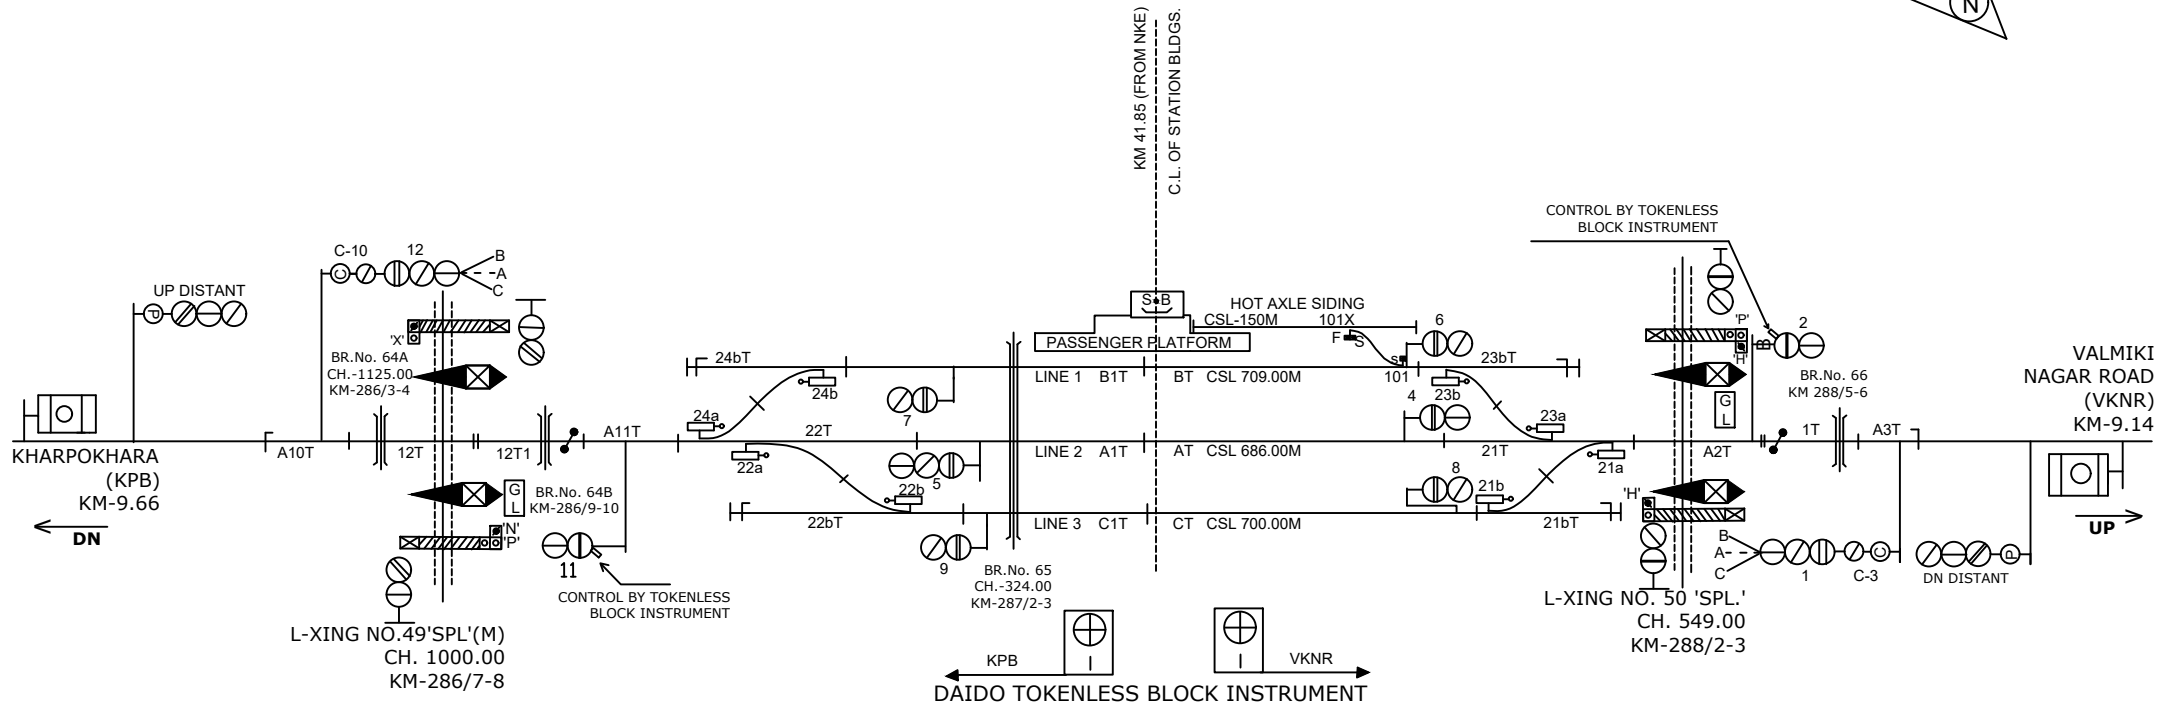


BAGHA STATION

बगहा स्टेशन

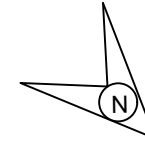

- MEGNETO PHONE AT LC GATE No. 45', 47'C, 48'C, & 49'SPL' BETWEEN BUG-KPB
- CONNECTED WITH LC GATE No. 50'SPL', 51'C, 52'C, 53'C, 54'C & 55 'Spl.' BETWEEN VKNR-BUG.'

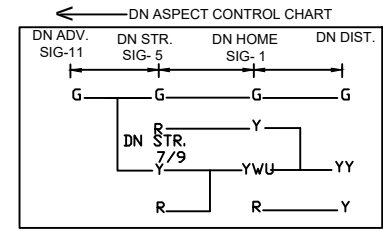

CLASS OF STATION : B
STD OF SIG & INTERLOCKING: STD-III

EAST CENTRAL RAILWAY
SAMASTIPUR DIVISION

STATION WORKING RULE DIAGRAM
MACL, STD-III, CLASS 'B'

BAGHA

SWRD NO.-

DY.CSTE/RE/DNR/
348/2019(RD)

SR.DSTE/SPJ DSTE/SPJ JE/DRG

TO SUIT SIP NO. ECR/SIP/SPJ/348/2006 ALT-Q