
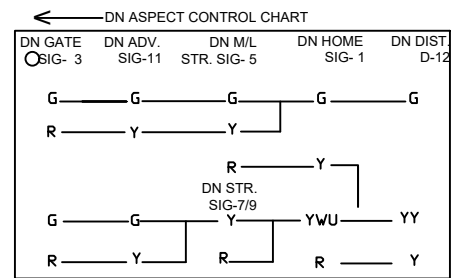
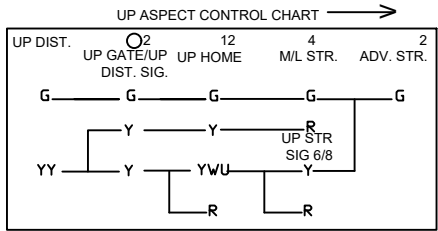
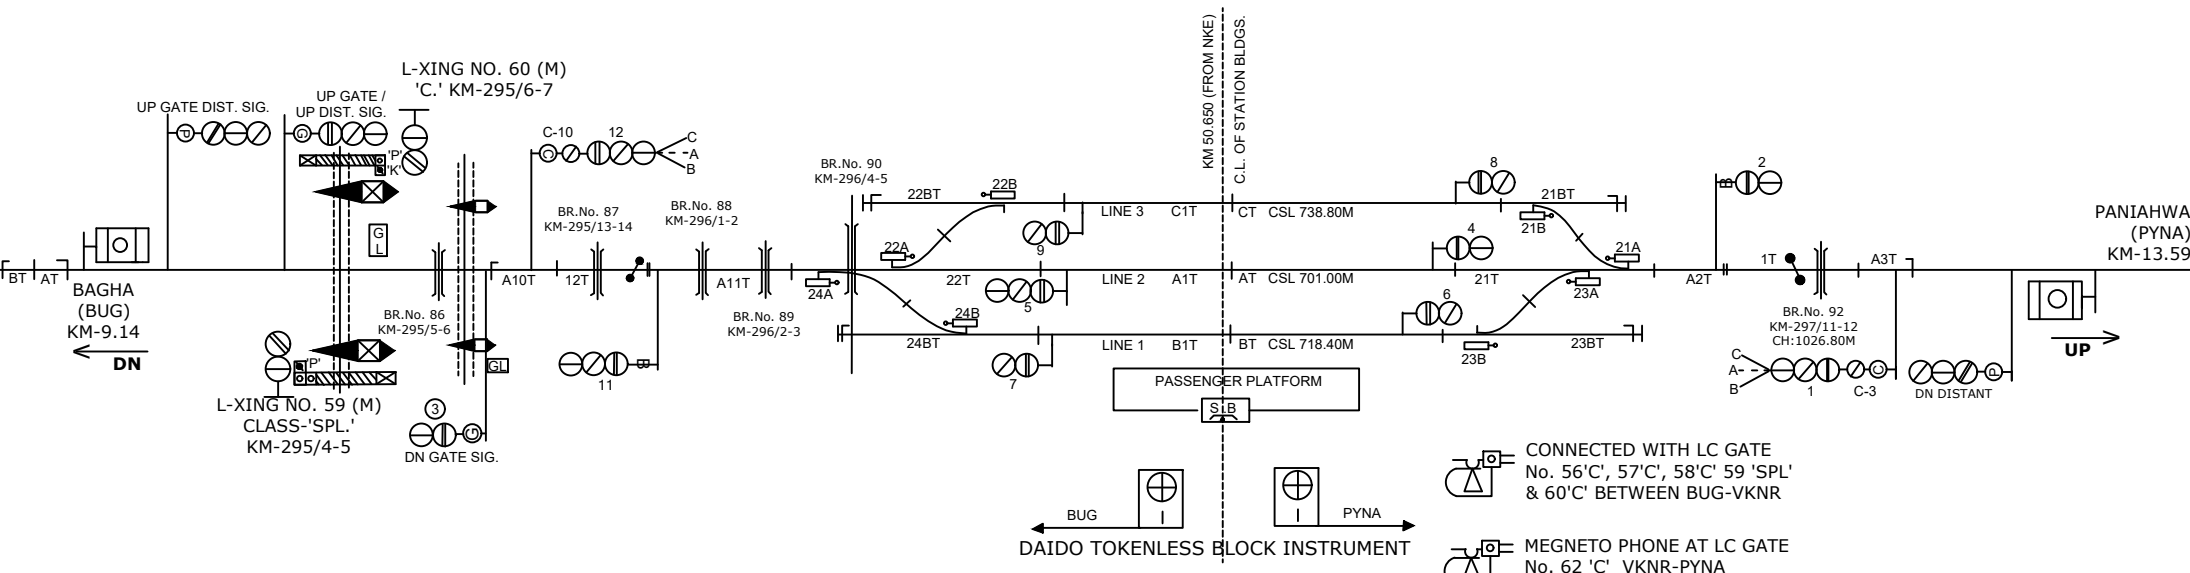


VALMIKINAGAR ROAD STATION

वाल्मीकिनगर रोड स्टेशन

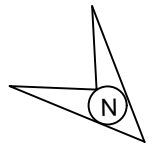

CLASS OF STATION : B
STD OF SIG & INTERLOCKING: STD-II (R)

EAST CENTRAL RAILWAY SAMASTIPUR DIVISION	SR.DSTE/SPJ	DSTE/SPJ	SSE/SIG	STATION WORKING RULE DIAGRAM MACL, STD-II (R), CLASS 'B'	VALMIKINAGAR ROAD	SWRD NO.-
				TO SUIT SIP NO. ECR/SIP/SPJ/349/2009 ALT-VII		Sr.DSTE/SPJ/ 2011 (RD) / 02