



TOKISUD B.H. (TKY)

(MACLS, 'C'- CLASS,STD- III)

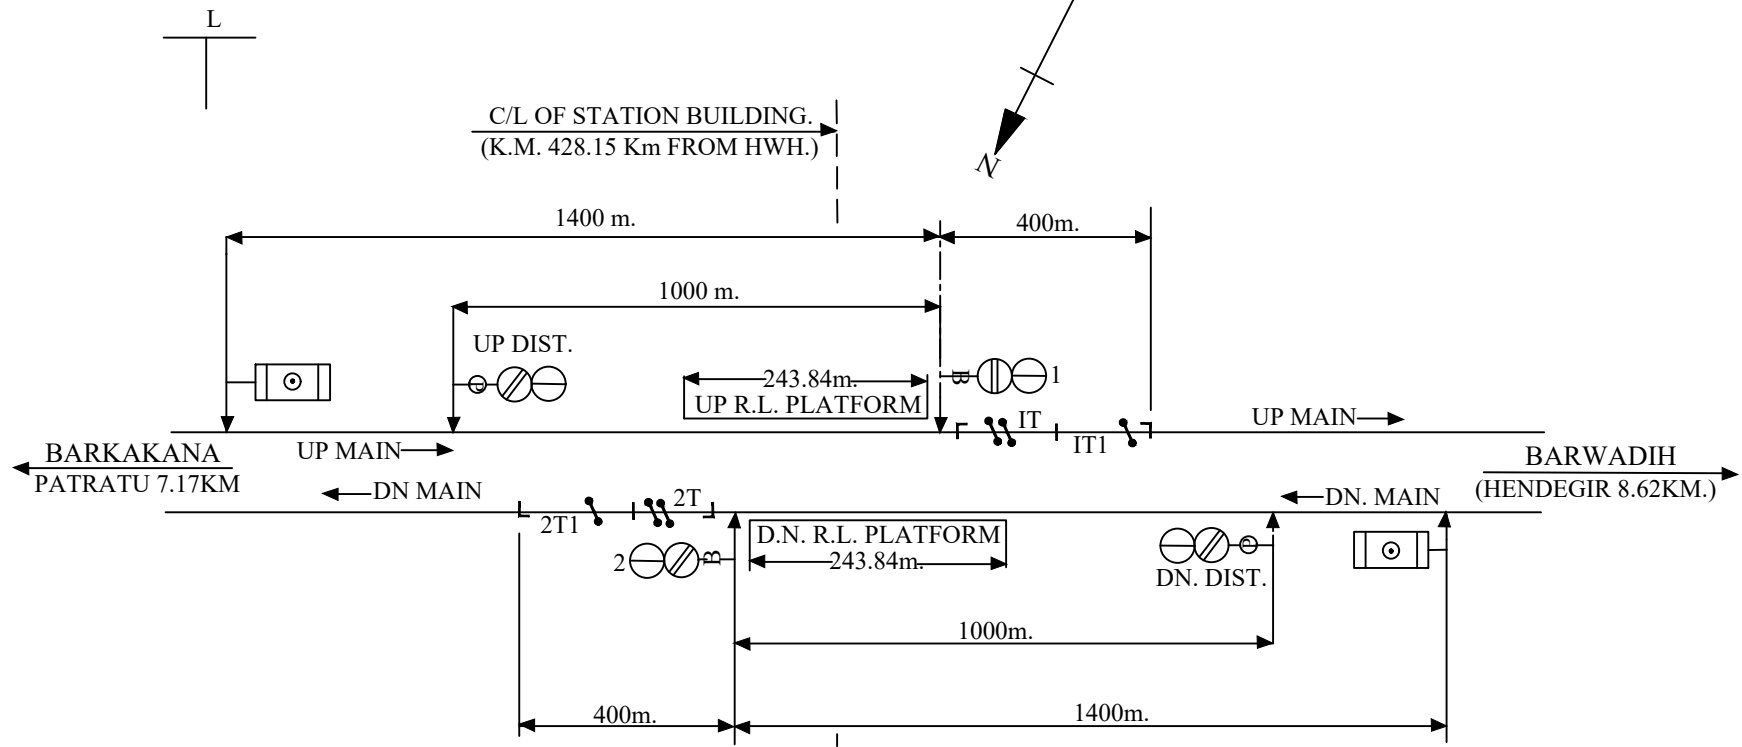


 PANEL
 SINGNAL SWITCH :- 1, 2.

ASPECT CONTROL CHART			
DOWN →		← UP	
DN. DIST.	SIG.NO.2	SIG.NO.1	UP. DIST.
G-----G		G-----G	
Y-----R		R-----Y	

- NOTE:-
1. ABSOLUTE BLOCK SYSTEM OF WORKING WITH HENDEGIR & PATRATU.
 2. DOUBLE LINE BLOCK INSTRUMENT MSW/HWH TYPE ARE IN USE AND LOCATED IN PANEL ROOM.
 3. CONTROL TELEPHONE PROVIDED IN PANEL / SM.