


YADUDIH (YDD)

MACLS 'C' CLASS STD-III

DATE OF COMMISSIONING:- 30.08.2005

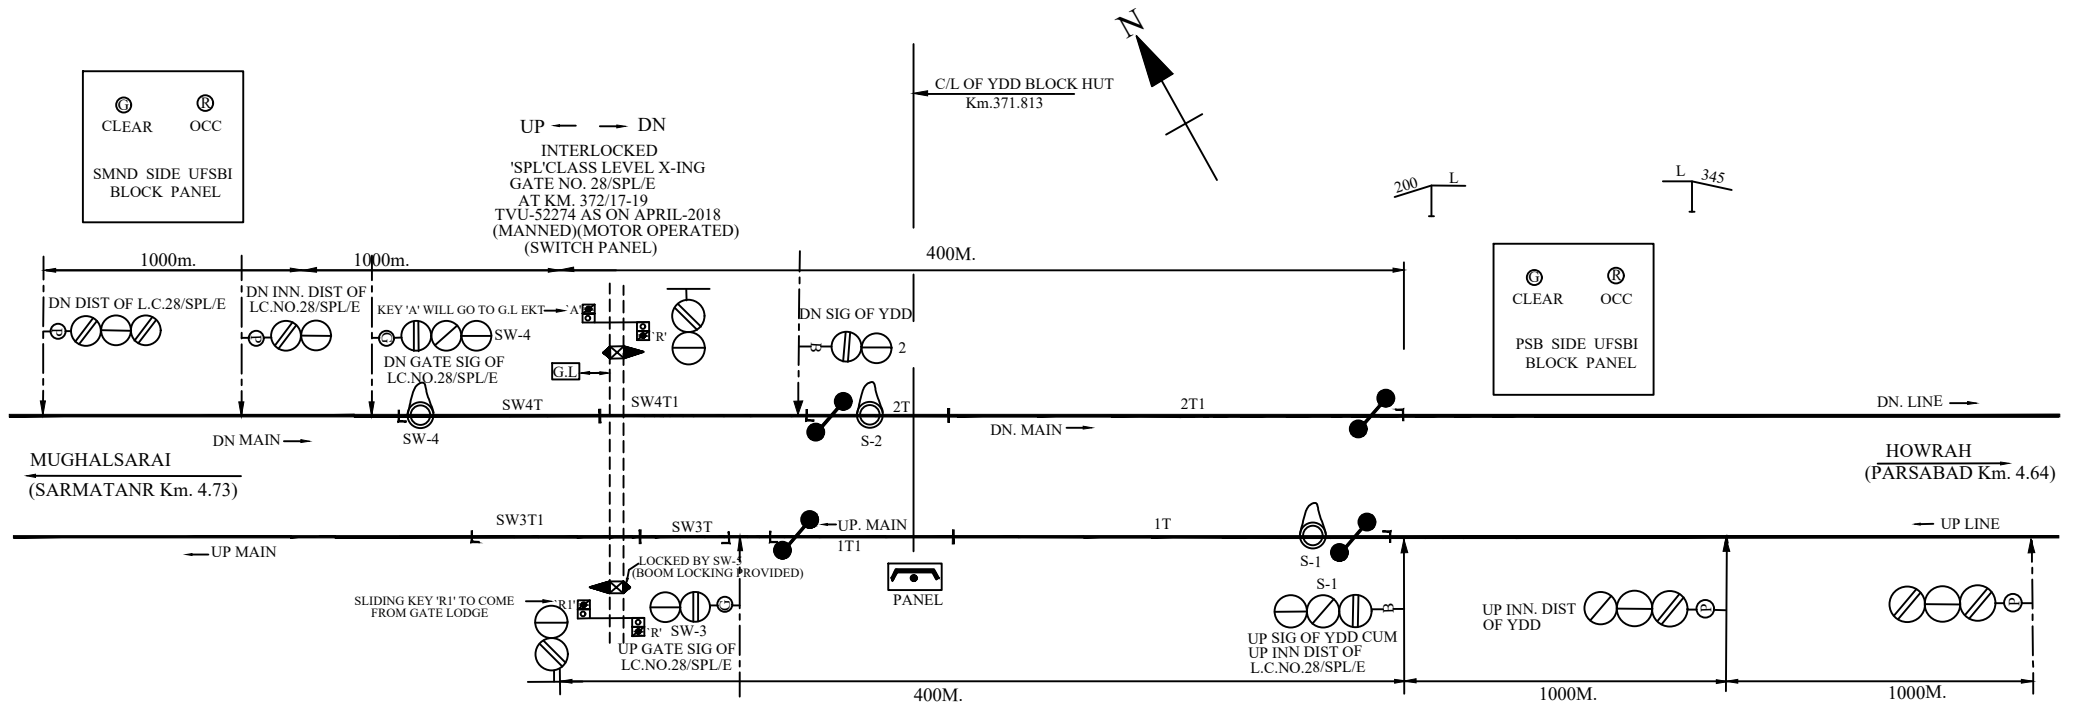

GATE PANEL DETAILS

- SW-3- UP GATE SIG
- SW-4- DN GATE SIG
- SW-5- GATE CONTROL FOR BOOM LOCKING
- SW-6- SPARE