


# पुसौली (PSE)

MACLS, "B" CLASS, STD-III(R)  
DOC:-23.10.01

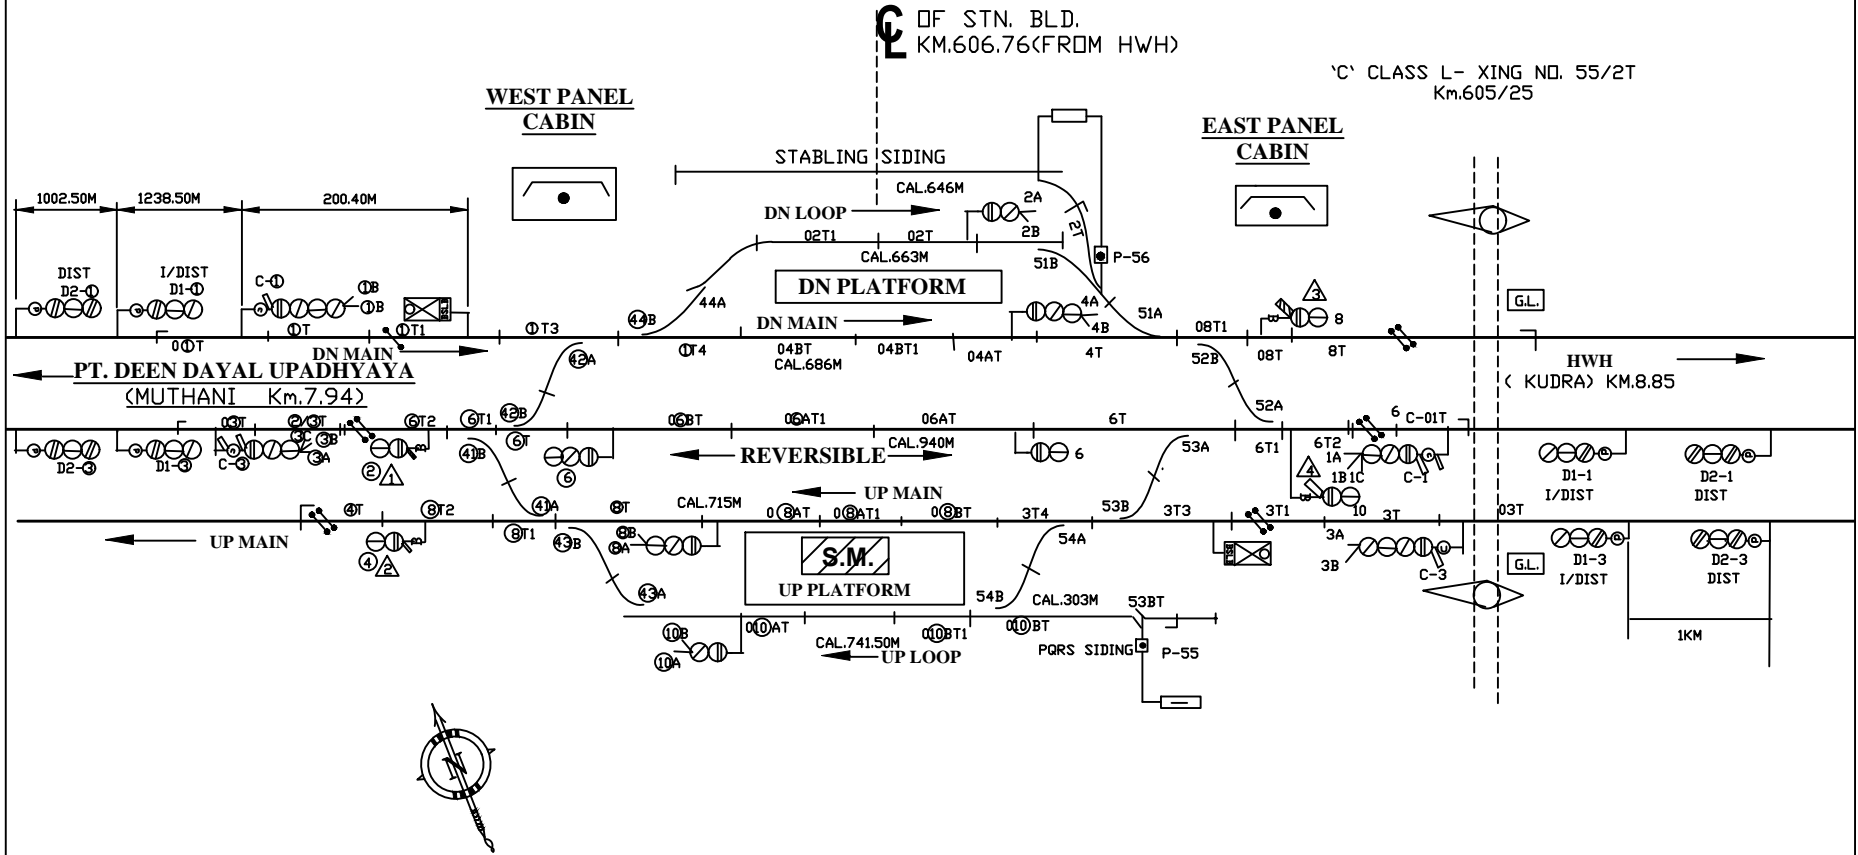

TO SUIT SIP No.ECR/SIP/DDU/010/2019

NOTE :-

1. MAGNETO TELEPHONE CONNECTED WITH SM'S OFFICE E.E.P & W.E.P.
2. MAGNETO TELEPHONE CONNECTED WITH E.E.P. L-XING GATE No. 54/CE/55/CE & SM.
3. MAGNETO TELEPHONE CONNECTED WITH W.E.P. L-XING GATE No. 56/CE & SM.

E C R			<b>PUSAULI DDU. DIV.</b>	DRG. No. SG/DDU/ SK/2020 SH. No. 11
	SSE/ D&D	DSTE/DDU		