
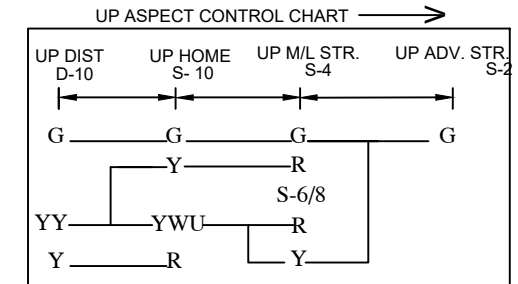
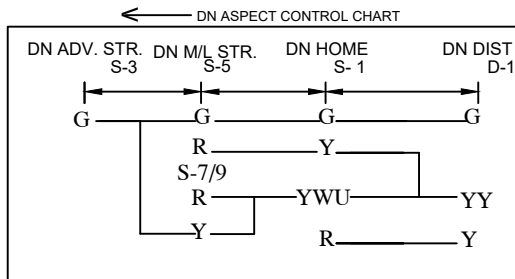
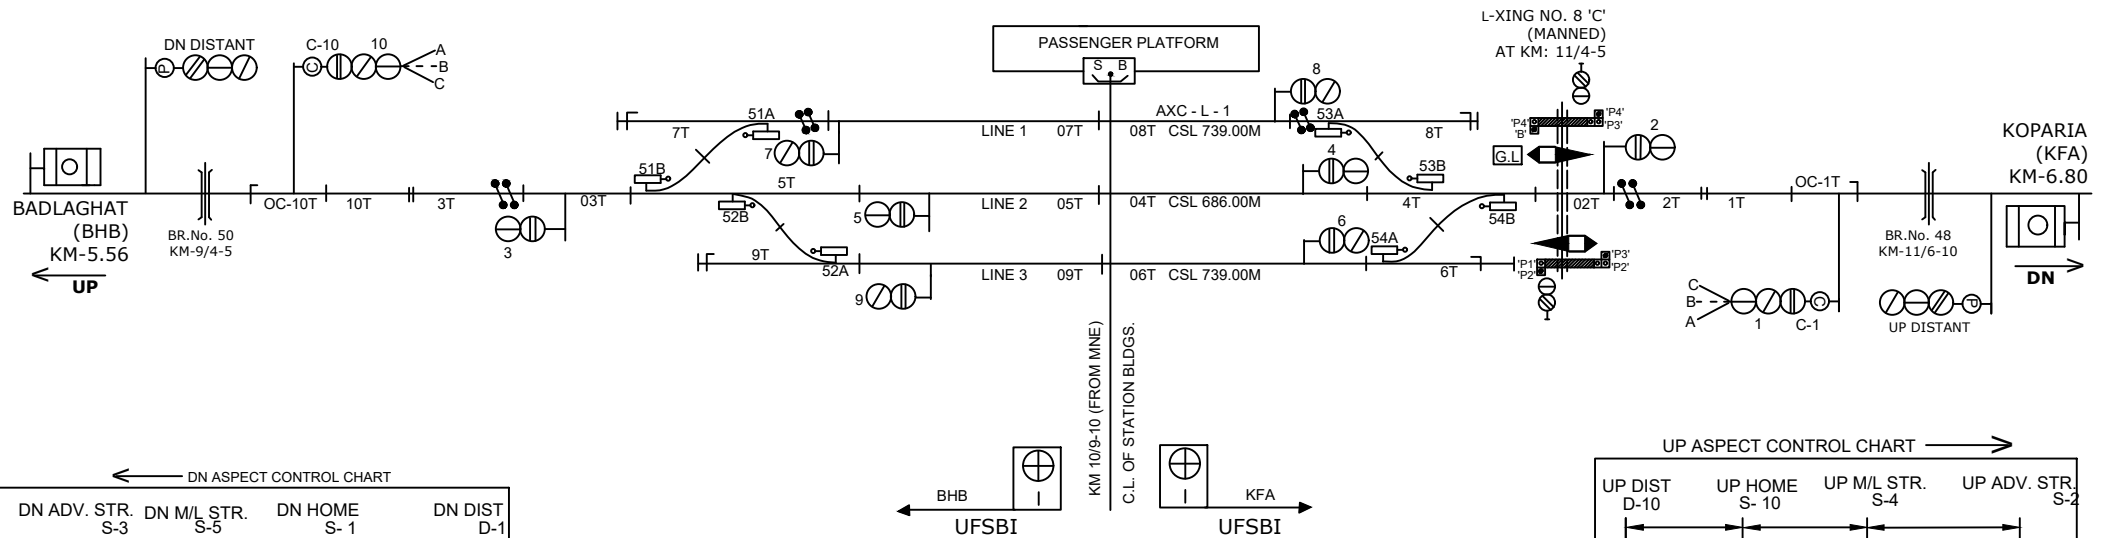


DHAMARAGHAT STATION

धमाराघाट स्टेशन

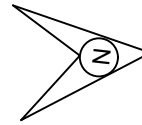

NOTE:
MAGNETO TELEPHONE PROVIDED BETWEEN PANEL CABIN & L.C.
GATE NO.:- 8'C & 9'C BETWEEN DHT-KFA.

CLASS OF STATION : B
STD OF SIG & INTERLOCKING: STD-II®

EAST CENTRAL RAILWAY SAMASTIPUR DIVISION				STATION WORKING RULE DIAGRAM MACL. STD-II® CLASS 'B'	DHAMARAGHAT	SWRD NO.-
	SR.DSTE/SPJ	DSTE/SPJ	JE/DRG	TO SUIT SIP NO. ECR/SIP/SPJ/403/2006 ALT-VIII		DSTE/W/SPJ/ 2004/RD/42