
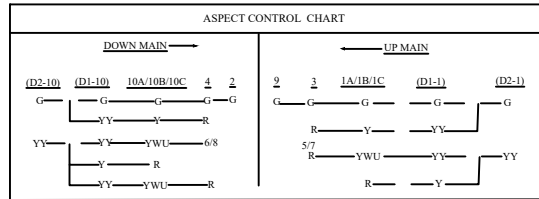


HAZARIBAGH ROAD (HZD) MACLS. 'B' CLASS STD-III (CENTRAL PANEL)

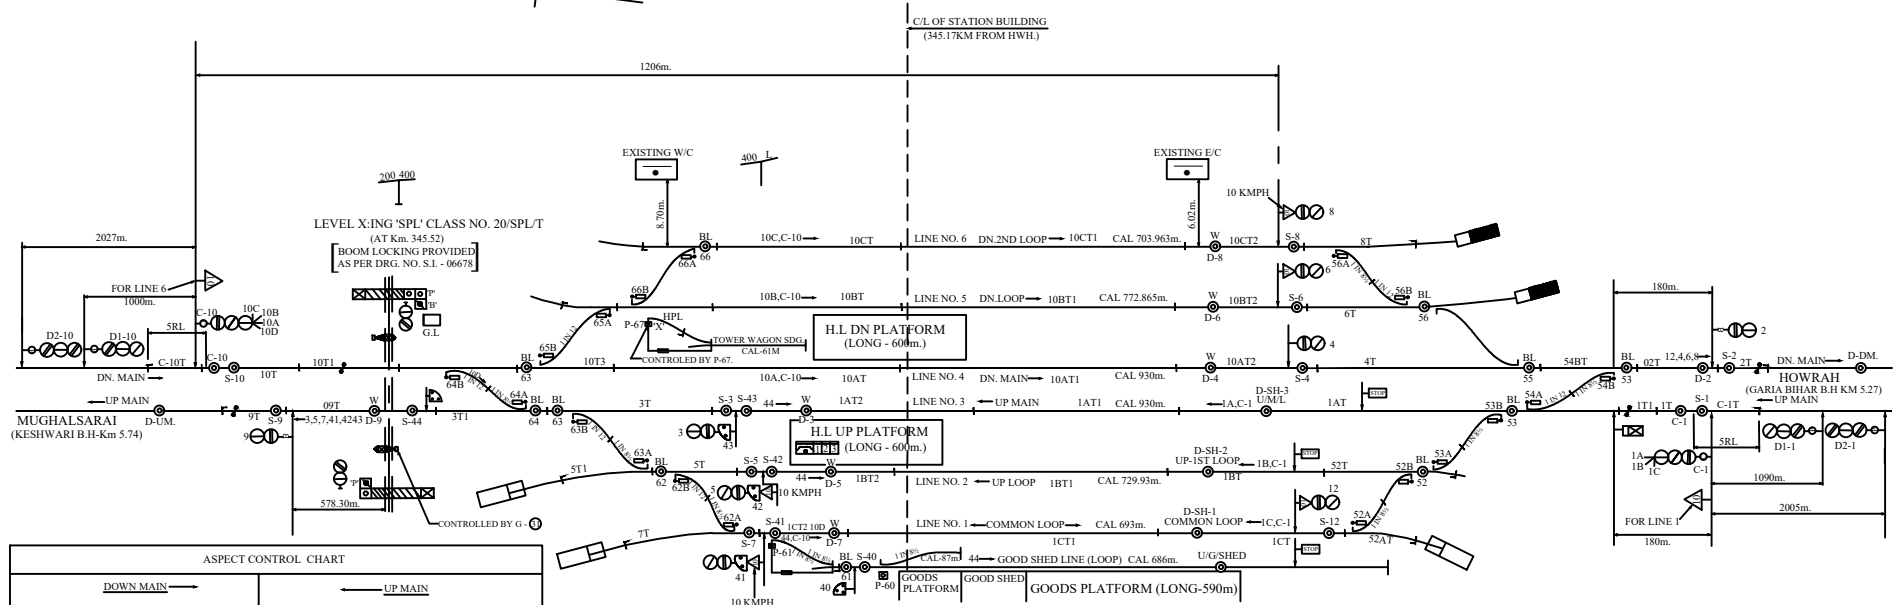

- CENTRAL PANEL**
1. MAIN SIGNAL BUTTON - 1, 2, 3, 4, 5, 6, 7, 8, 9, 10, 12
 2. CALLING-ON SIGNAL BUTTONS - C-1, C-10
 3. POINT BUTTONS - 52, 53, 54, 55, 56, 62, 63, 64, 65, 66
 4. KEY LOCK BUTTONS - P-60, P-61, P-67
 5. CRANK HANDLE BUTTONS - CH-1, CH-2, CH-3, CH-4, CH-5, CH-6, CH-7, CH-8, CH-9, CH-10
 6. SHUNT SIGNAL BUTTONS - 40, 41, 42, 43, 44
 7. GATE CONTROL BUTTON - G-31.

- NOTE:-**
1. ABSOLUTE BLOCK SYSTEM OF WORKING WITH GARIA BIHAR B.H. AND KESHWARI B.H.
 2. CONTROL TELEPHONE IN S.M.'S OFFICE.
 3. MAGNETO TELEPHONE CONNECTED WITH CENTRAL PANEL. S.M. & L-X-ING GATE NO. 20/SPL/T.
 4. ANGLE OF CROSS OVER ARE INDICATED.
 5. TRIPLE POLE LAMPS TO BE PROVIDED FOR ALL SIGNALS.
 6. NO RUN THROUGH VIA UP & DN. LOOP LINES.