


HEHEGARA B.H. (HHG)
PANEL MACLS, 'C' CLASS STD-II(R)
 Date of commissioning:- 29.03.2008

1000 500

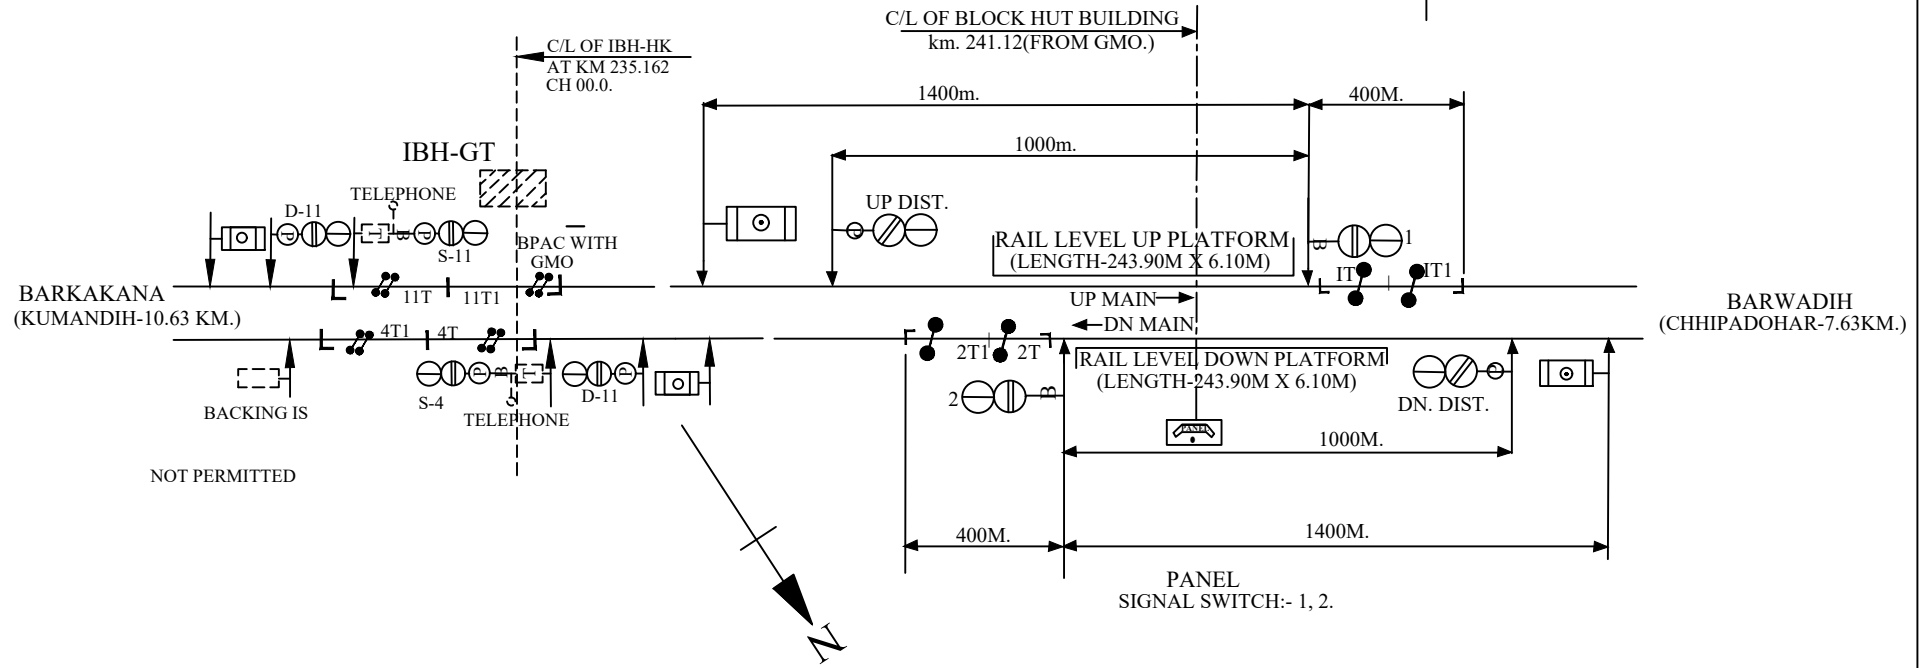

PANEL
 SIGNAL SWITCH:- 1, 2.