

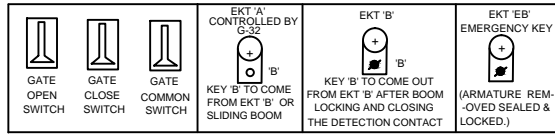



AT G.L. LC NO. 40'C

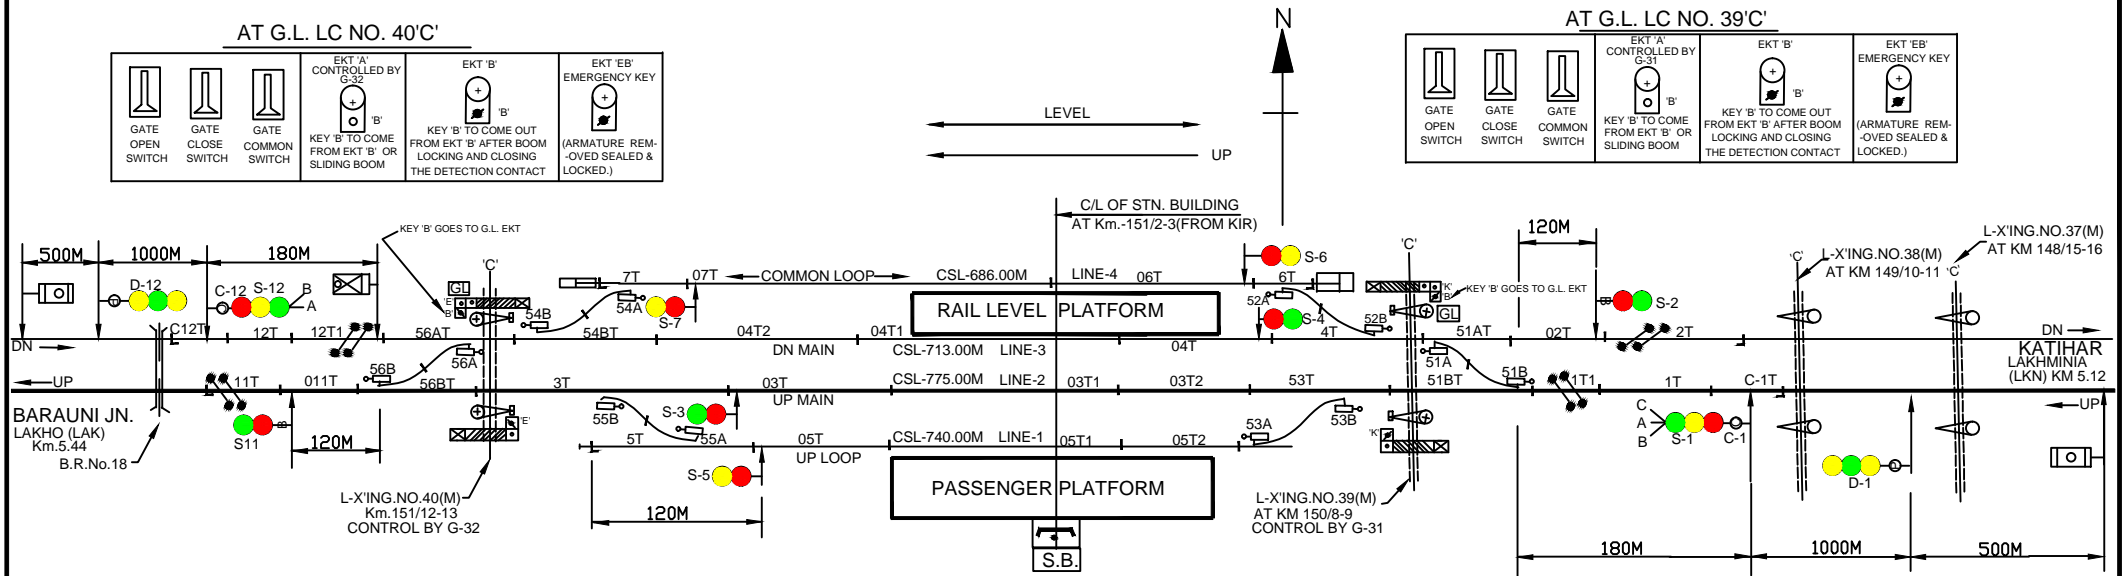

AT G.L. LC NO. 39'C

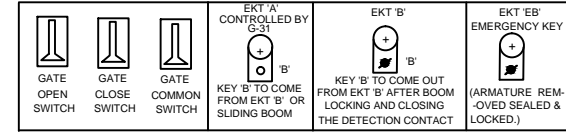

IN PANEL ROOM

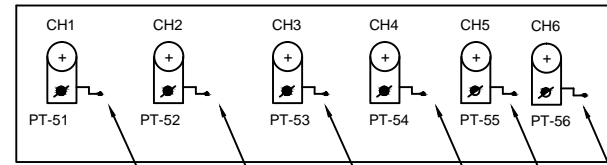

CRANK HANDLE WELDED WITH THE KEY

PANEL DETAILS:
 MAIN SIGNAL BUTTONS: 1.2.3.4.5.6.7.11&12.
 CALLING 'ON' SIG. BUTTONS: C-1,C-12
 POINT CONTROL BUTTONS: 51.52.53.54.55.56.
 GATE CONTROL BUTTONS: G-31,G-32
 CRANK HANDLE CONTROL BUTTONS: CH1.CH2.CH3.CH4.CH5.CH6.

NOTE:-

1. ABSOLUTE BLOCK SYSTEM OF WORKING WITH LAKHO & LAKHM INIA
2. DL UFSBI WORKING WITH LAKHO & LAKHM INIA
3. MAGNETO TELEPHONE PROVIDED BETWEEN PANEL ROOM & GATE No. 37'C, 38'C, 39'C & 40'C.
4. CONTROL TELEPHONE PROVIDED IN PANEL ROOM
5. PROVISION OF EOLB & SLIDING BOOM AT L.C. NO. 39'C & 40'C.

EAST CENTRAL RAILWAY
SONPUR DIVISION

STATION WORKING RULE DIAGRAM
MACL STD-II(R) CLASS-'B'
DSTE/ECR/SEE SSE/DRG/SEE SE/DRG/SEE TO SUIT SIP NO. ECR/SIP/SEE/157/2009, ALT.V

**DANAULI
PHULWARIA**