


BARWADIH (BRWD)
MACLS, B- CLASS, STD-II(R)
 DATE OF COMMISSIONG- 05.07.2011

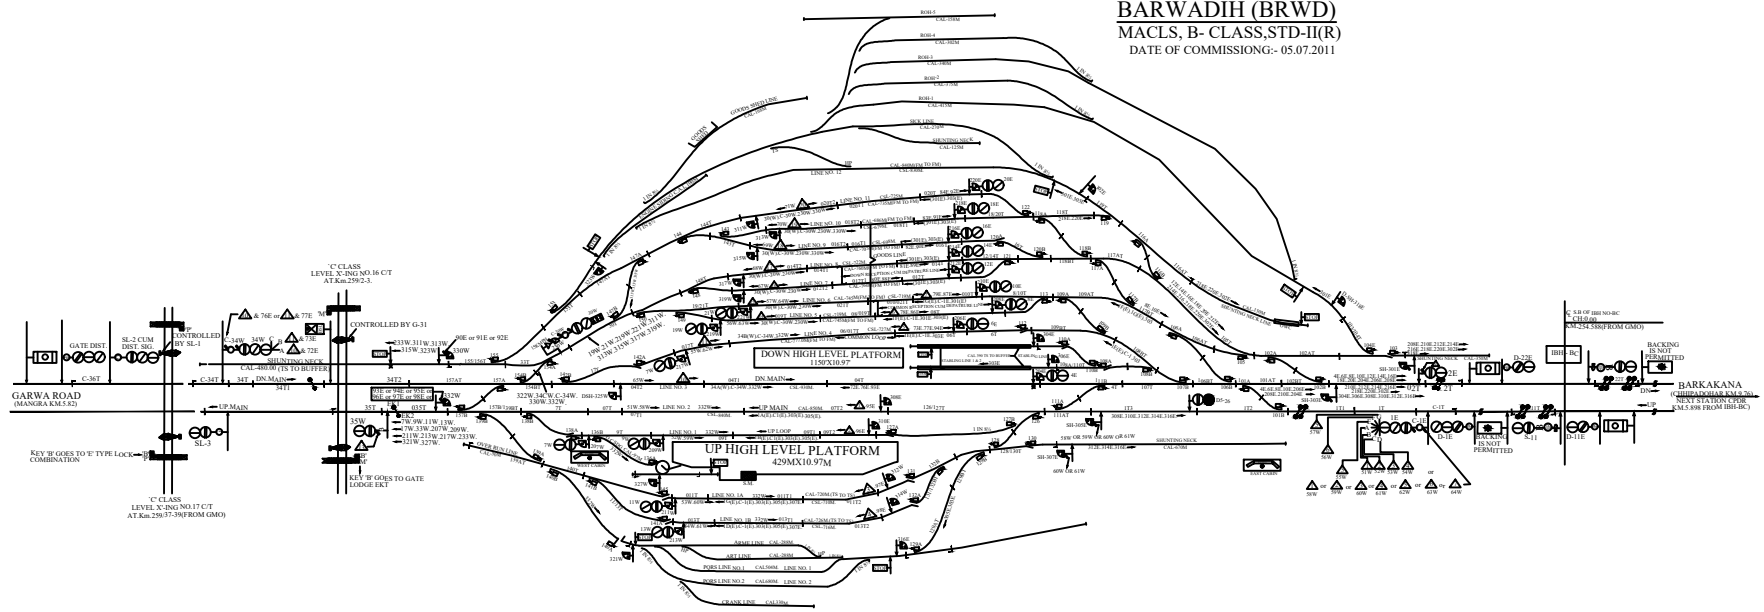

NOTE:- i) ABSOLUTE BLOCK SYSTEM OF WORKING WITH CHHIPADOHAR & MANGRA STATION.
 ii) MAGNETO TELEPHONES ARE PROVIDED BETWEEN SM'S OFFICE EAST & WEST PANEL ROOM & GATE NO.16/C/T & 17/C/T.