


# BHANDARIDAH. (BHME)

## MACL.STD-II(R) .B CLASS

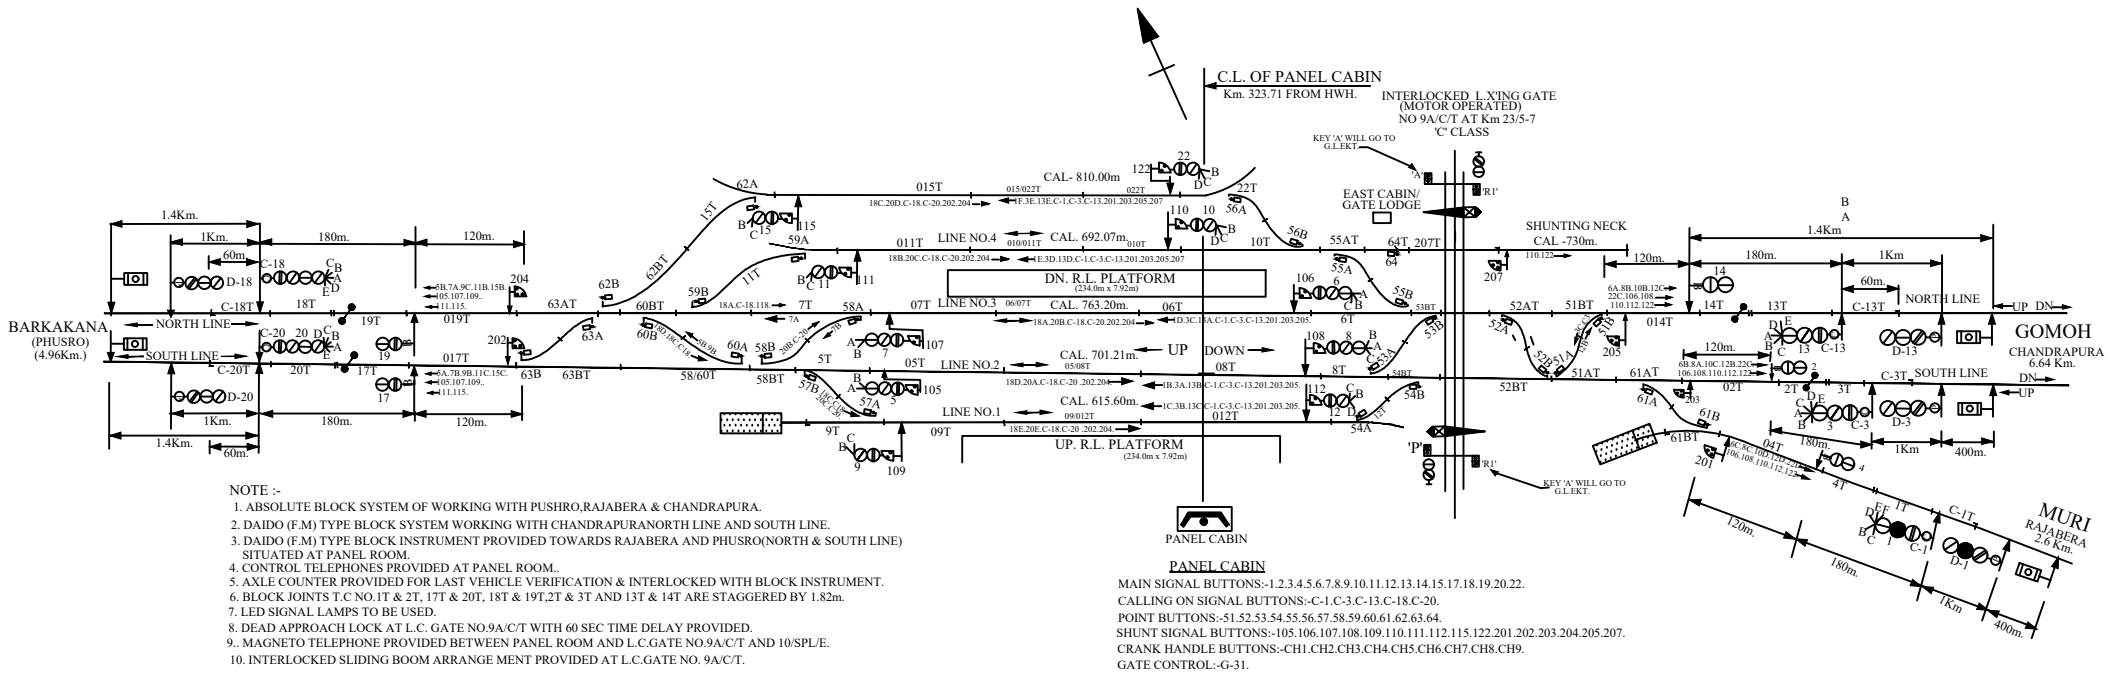

- NOTE :-
1. ABSOLUTE BLOCK SYSTEM OF WORKING WITH PUSHRO,RAJABERA & CHANDRAPURA.
  2. DAIDO (F.M) TYPE BLOCK SYSTEM WORKING WITH CHANDRAPURANORTH LINE AND SOUTH LINE.
  3. DAIDO (F.M) TYPE BLOCK INSTRUMENT PROVIDED TOWARDS RAJABERA AND PHUSRO(NORTH & SOUTH LINE) SITUATED AT PANEL ROOM.
  4. CONTROL TELEPHONES PROVIDED AT PANEL ROOM.
  5. AXLE COUNTER PROVIDED FOR LAST VEHICLE VERIFICATION & INTERLOCKED WITH BLOCK INSTRUMENT.
  6. BLOCK JOINTS T.C NO.IT & 2T, 17T & 20T, 18T & 19T,2T & 3T AND 13T & 14T ARE STAGGERED BY 1.82m.
  7. LED SIGNAL LAMPS TO BE USED.
  8. DEAD APPROACH LOCK AT L.C. GATE NO.9A/C/T WITH 60 SEC TIME DELAY PROVIDED.
  9. MAGNETO TELEPHONE PROVIDED BETWEEN PANEL ROOM AND L.C.GATE NO.9A/C/T AND 10/SPL/E.
  10. INTERLOCKED SLIDING BOOM ARRANGEMENT PROVIDED AT L.C.GATE NO. 9A/C/T.