

SALAIA STATION




TO KODERMA
(AT KM.06.100)
NEXT BLOCK STN. KAWAR
(9.60 KM. FROM SALAIA)

TO MAHESHMUNDA
(AT KM. 110.800)
MADHUPUR (AT KM. 137.900)
NEXT BLOCK STN:
NEW GIRIDIH
(7.430 KM FROM SALAIA)

CIL OF STN. BUILDING OF SALAIA
AT KM.06.100 (FROM KOR)
CH:0.000M

HIGH LEVEL PLATFORM NO-1 (350.0M x 6M)

HIGH LEVEL PLATFORM NO-2 (350.0M x 6M)

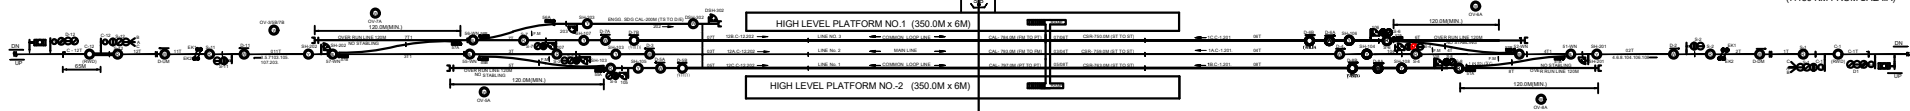

PANEL DETAILS

MAIN SIGNAL BUTTONS	12 X 6.66 (X 11.12)
CALLING ON SIGNAL BUTTONS	61 X 6.12
POINT BUTTONS	61 X 6.66 (X 6.66)
SHUNT SIGNAL CONTROL BUTTONS	60 X 6.66 (X 6.66) (X 11.12)
CIRCUIT BREAKER CONTROL BUTTONS	24 X 6.66 (X 6.66) (X 6.66)