
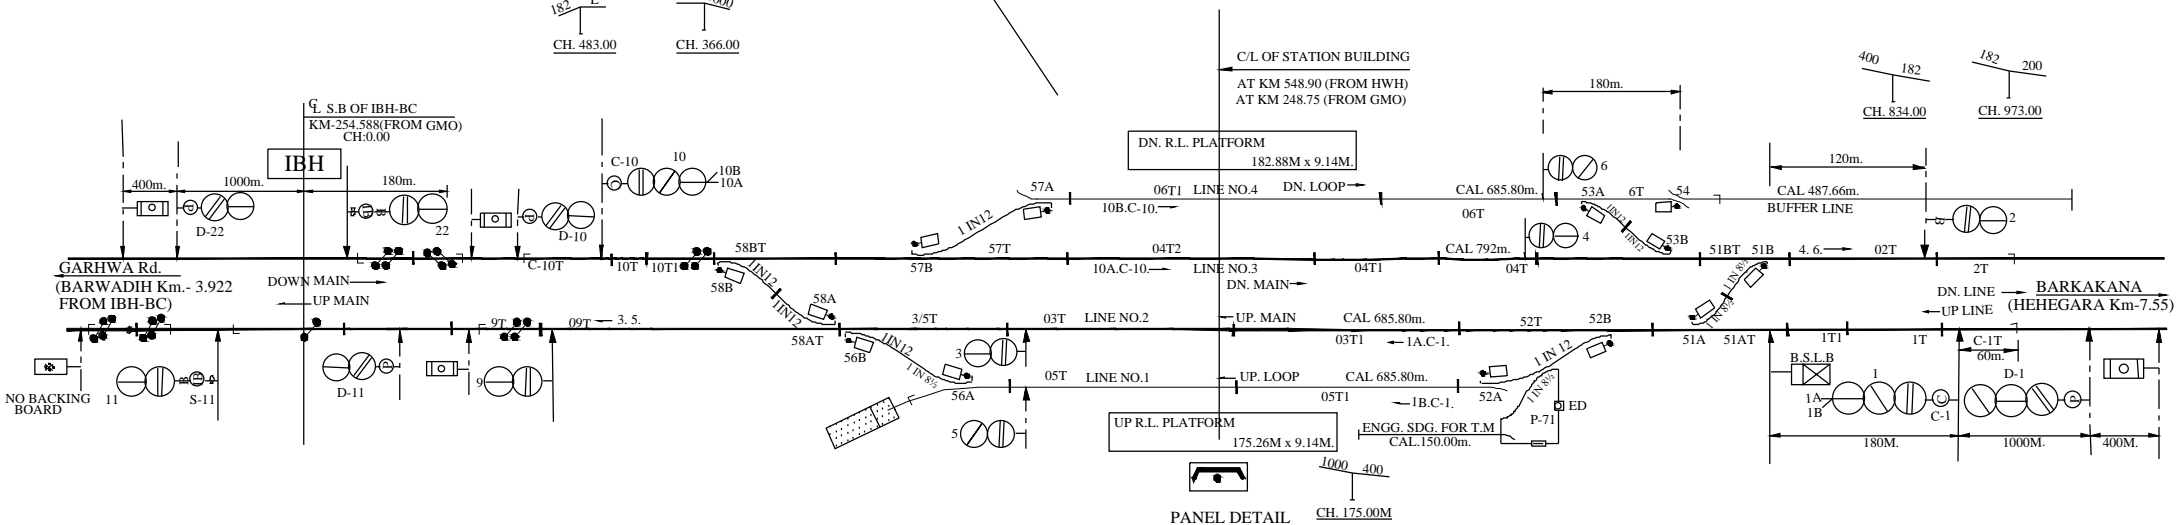
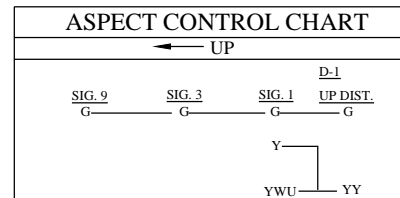


CHHIPADOHAR (CPDR)

MACLS 'B' CLASS STD-III

DATE OF COMMISSIONING:-30.09.2007

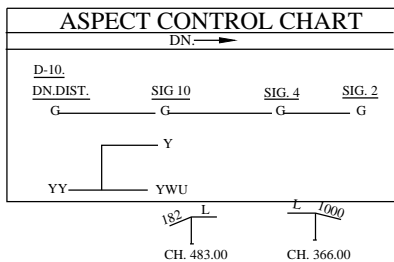

MAIN SIGNAL BUTTONS:-1.2.3.4.5.6.9.10.11.
 CALLING ON SIGNAL BUTTONS:-C-1.C-10.
 POINT BUTTONS:-51.52.53.54.56.57.58.
 CRANK HANDLE BUTTONS:-CH1.CH2.CH3.CH4.CH5.CH6.CH7.
 SIDING POINTS CONTROL BUTTON:-P-71.

NOTE :-

1. ABSOLUTE BLOCK SYSTEM OF WORKING WITH BARWADIH AND KUMANDIH STATIONS.
2. DOUBLE LINE LOCK & BLOCK INSTRUMENT (MSW/HWH TYPE) WITH BARWADIH & KUMANDIH STATIONS LOCATED AT PANEL ROOM.
3. CONTROL TELEPHONE PROVIDED AT PANEL ROOM.
4. L. V. PROVING AXLE COUNTERS PROVIDED FOR CHHIPADOHAR - BARWADIH SECTION IN BOTH UP LINE AND DN LINE. AND INTERLOCKED WITH RESPECTIVE DOUBLE LINE BLOCK INSTRUMENT.
5. ANGLE OF CROSSING ARE INDICATED.