

MIRCHADHURI (MCQ)

MACLS, STD-II, CLASS-'B'


UP ← → DN



CL OF MIRCHADHURI STATION BUILDING

KM 151.050 (FROM GHD VIA SLBN)
(CH:0.00)

C/L OF BR. NO. 75
(3X24.4M) COMPOSITE GIRDER
KM- 168.605, CH-1265.0M

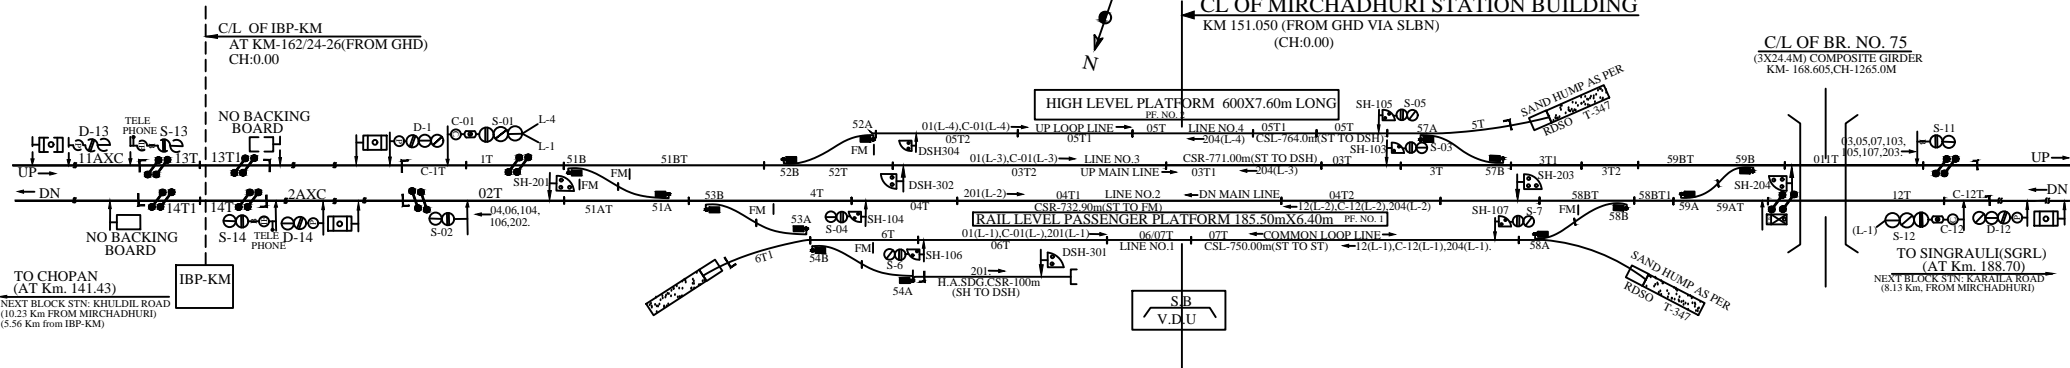

TO CHOPAN
(AT Km. 141.43)
NEXT BLOCK STN: KHULDIL ROAD
(10.23 Km FROM MIRCHADHURI)
(5.56 Km from IBP-KM)

IBP-KM

TO SINGRAULI(SGRL)
(AT Km. 188.70)
NEXT BLOCK STN: KARALA ROAD
(8.13 Km. FROM MIRCHADHURI)