

SHIVPUR

DATE OF COMMISSIONING - 23.05.2023




UP ← → DN

C/L OF SHIVPUR STN. BUILDING(SOP).
 KM - 41.500(FROM TORJ)
 KM - 48.928(FROM KATHAUTIA)
 CH:0.00M



RAIL LEVEL WHARF
 (1400 X 3.0m)

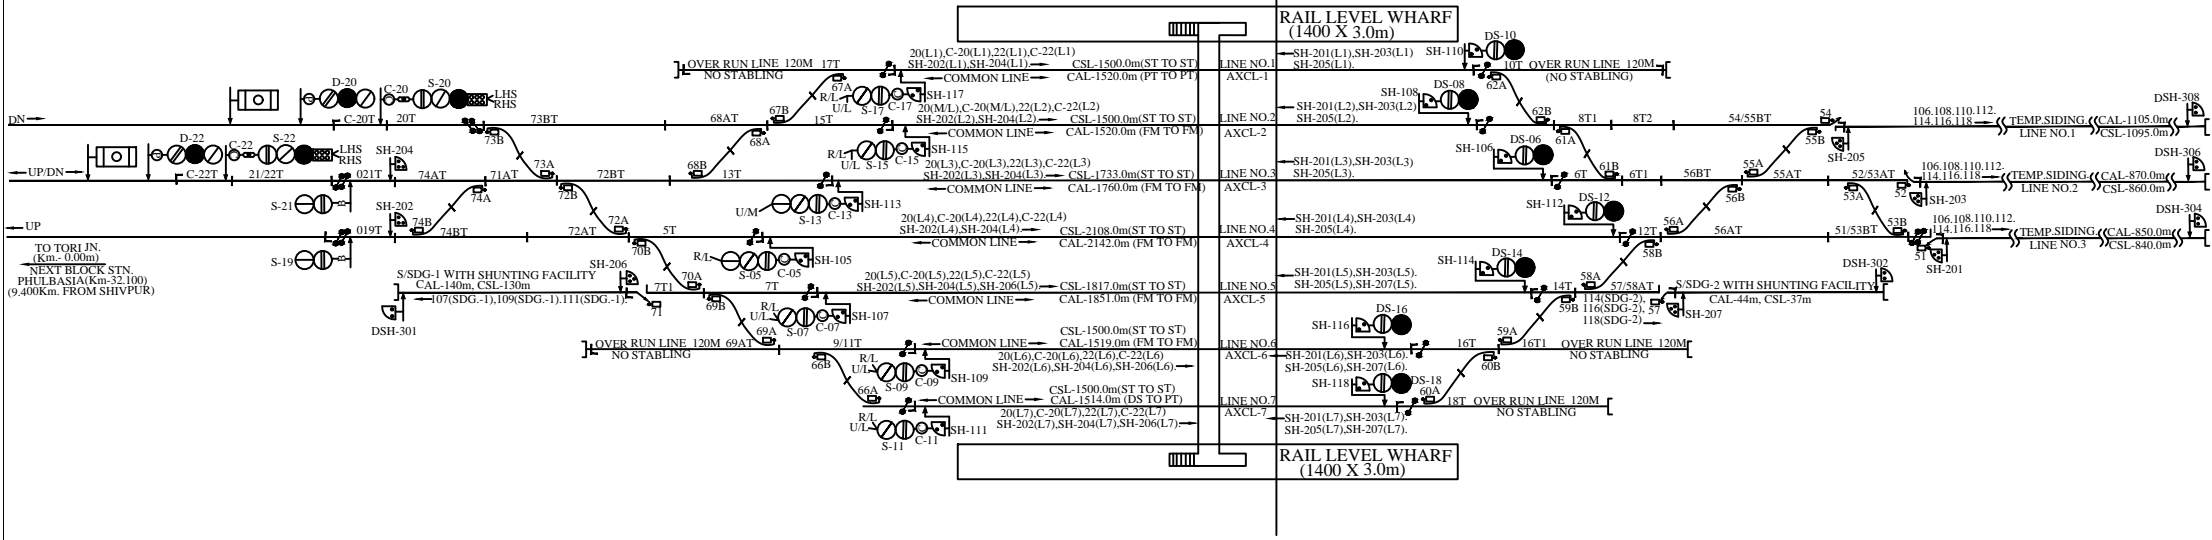

TO TORJN.
 (km - 0.00m)
 NEXT BLOCK STN.
 PHULBASIA(Km-32.100)
 (9.400Km. FROM SHIVPUR)

DSH-308
 DSH-306
 DSH-304
 DSH-302