


GURPA (GAP)

(CENTRAL PANEL ,MACLS. 'B'-CLASS STD-III.)

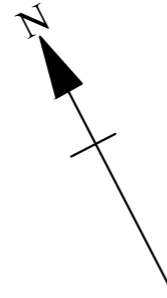


C/L OF GAP E.I BUILDING

Km. 425.552 FROM HWH
CH: 12.60m FROM CSB
CH: 00.00m

← UP

DN →

PROPOSED E.I BLDG.

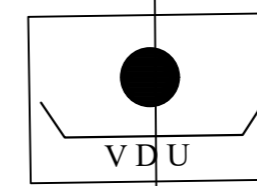

INTERLOCKED
LEVEL X'ING NO.37/B/T (M)
'B2' CLASS, CABIN OPERATED
AT KM. 426/3-5
(MOTOR OPERATED)

C/L OF IBP 10
AT KM. 431.15.(FROM HWH)

LINE NO.-1
2ND. DN. LOOP → 08T1
CSR.712.0m. CAL.720.70m.

LINE NO.-2
1ST. DN. LOOP →
CAL.726.93m. CSR.716.0m.

LONG 360.6M.
DN. R.L. PLATFORM
LINE NO.-3
CAL.889.60m.
CSR.819.73m.


LINE NO.-4 03T
CSR.767.5m.

PANEL
LONG 339.6M.
UP R.L. PLATFORM
SLB

LINE NO.-5
05T1
CAL.720.60m. CSR.714.60m.

C/L OF GAP STATION BUILDING

Km. 425.54 FROM HWH
CH: 00.00m

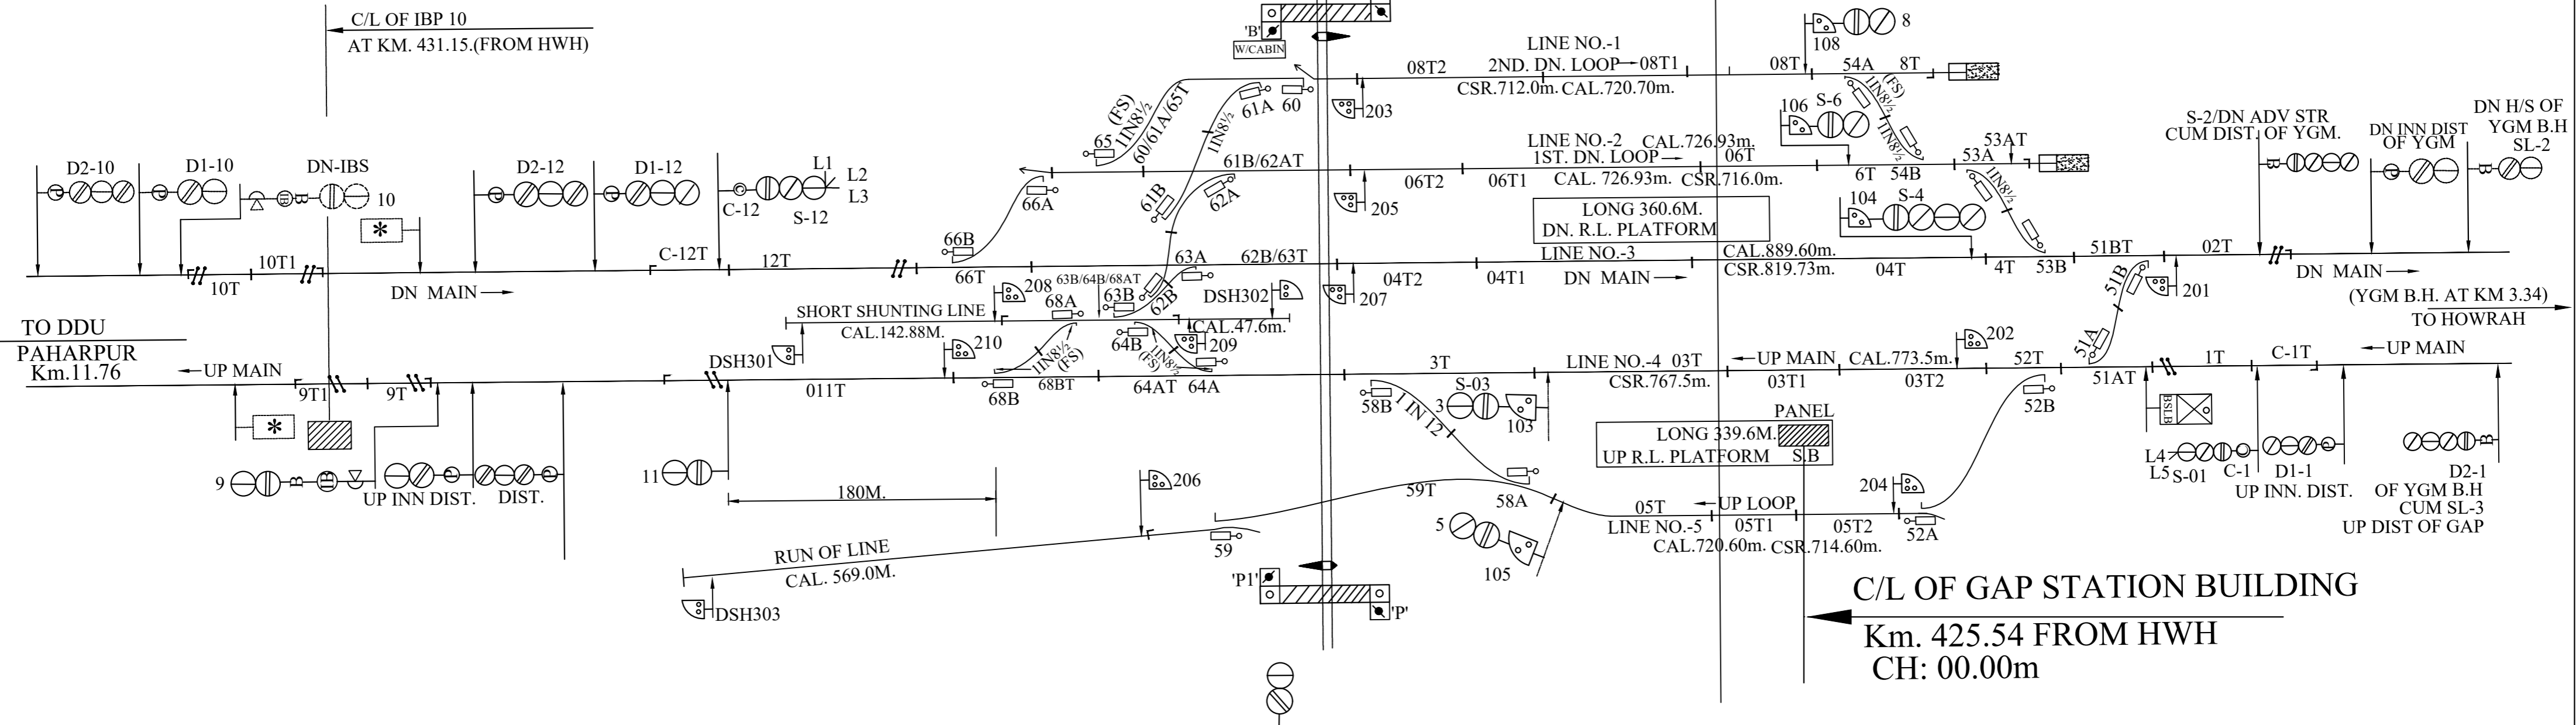

TO DDU
PAHARPUR
Km.11.76

← UP MAIN

DN MAIN →

SHORT SHUNTING LINE
CAL.142.88M.

RUN OF LINE
CAL. 569.0M.

180M.

← UP MAIN

UP LOOP

← UP MAIN

S-2/DN ADV STR
CUM DIST. OF YGM.

DN H/S OF
YGM B.H
SL-2

DN INN DIST
OF YGM

DN H/S OF
YGM B.H
SL-2

DN MAIN →

DN MAIN →

(YGM B.H. AT KM 3.34)

TO HOWRAH

← UP MAIN

← UP MAIN

UP INN. DIST. OF YGM B.H
CUM SL-3

UP DIST OF GAP

L4 S-01

D2-1

C-1

D1-1

D1-1

D2-1

(TO SUIT SIP ECR/SIPDHN/GAP/037/2022 DATED 08.12.2022)