

# मुठानी (MTGE)


MACLS, "B" CLASS, STD-III  
DOC:-03.02.01

SWRD NO. 20-2002DSTE/C/DDU

## CENTRAL PANEL



OF STN. BLD.  
KM.614.70  
FROM HWH

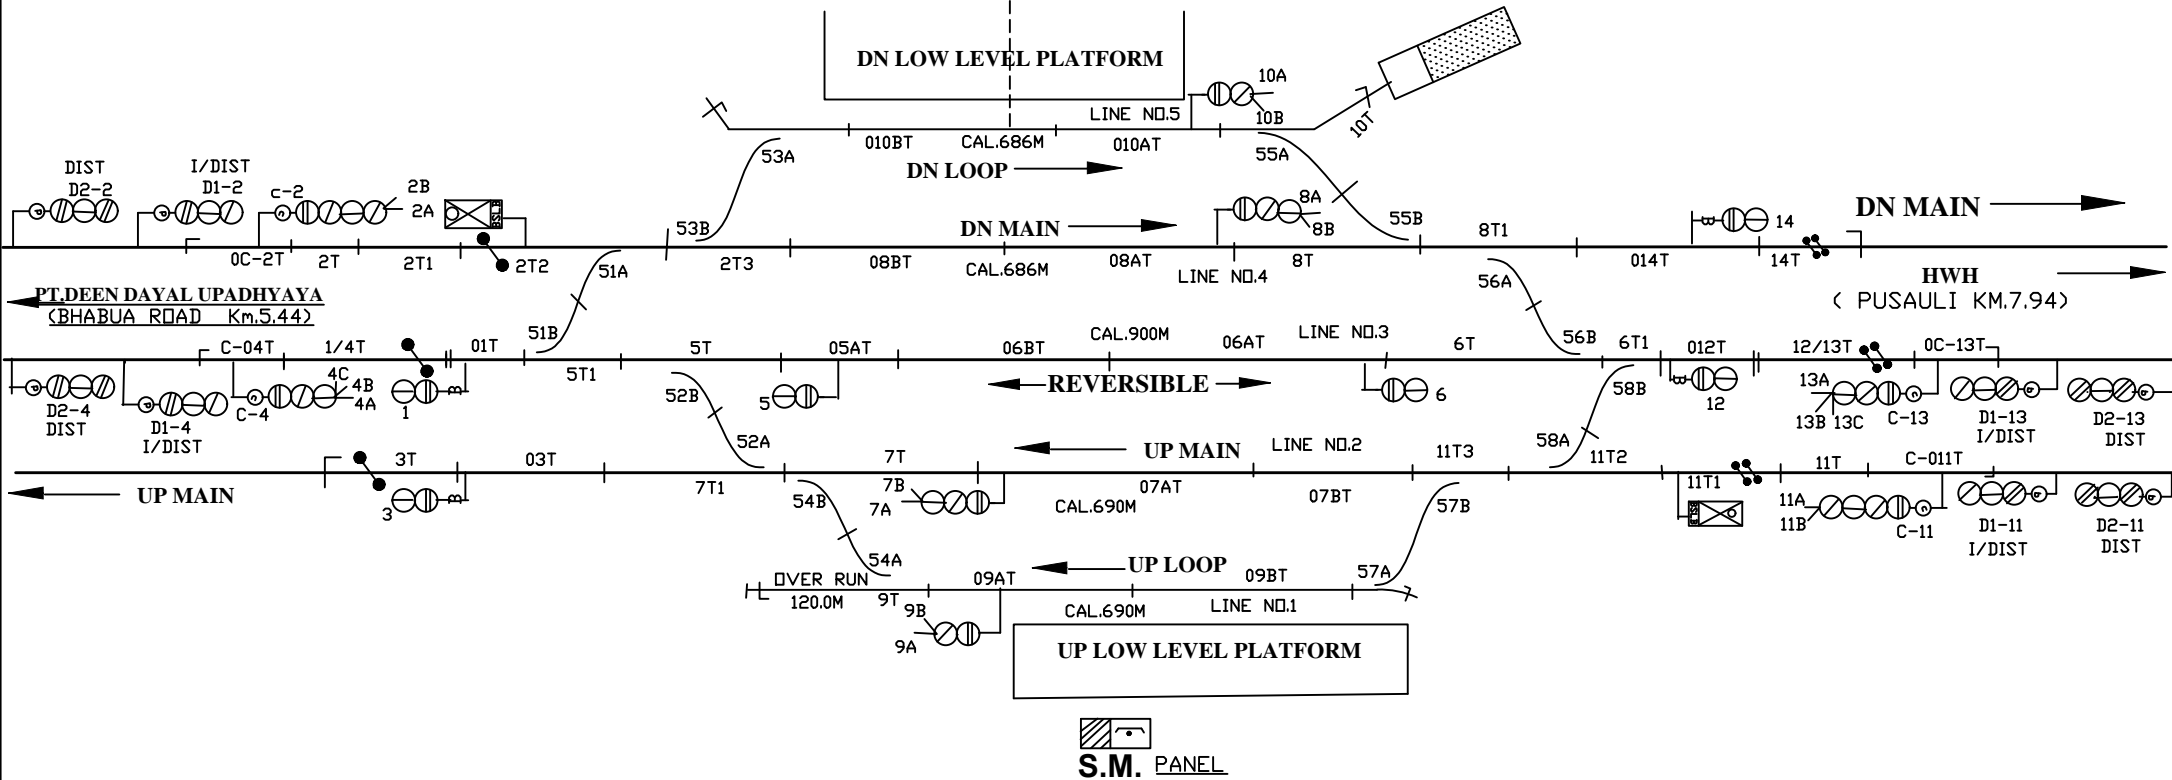

TO SUITSIP.NO.ECR/SIP/DDU/009/2009

E C R			<b>MUTHANI DDU. DIV.</b>	DRG. No. SG/DDU/ SK/2020 SH. No. 10
	SSE/DRG	DSTE/DDU		