

# पुसौली (PSE)


MACLS, "B" CLASS, STD-III(R)  
DOC:-23.10.01

OF STN. BLD.  
KM.606.76(FROM HWH)

NON INTERLOCKED  
L- XING NO. 56C/E  
'C' CLASS  
Km.609/7-9

**WEST PANEL CABIN**

**EAST PANEL CABIN**

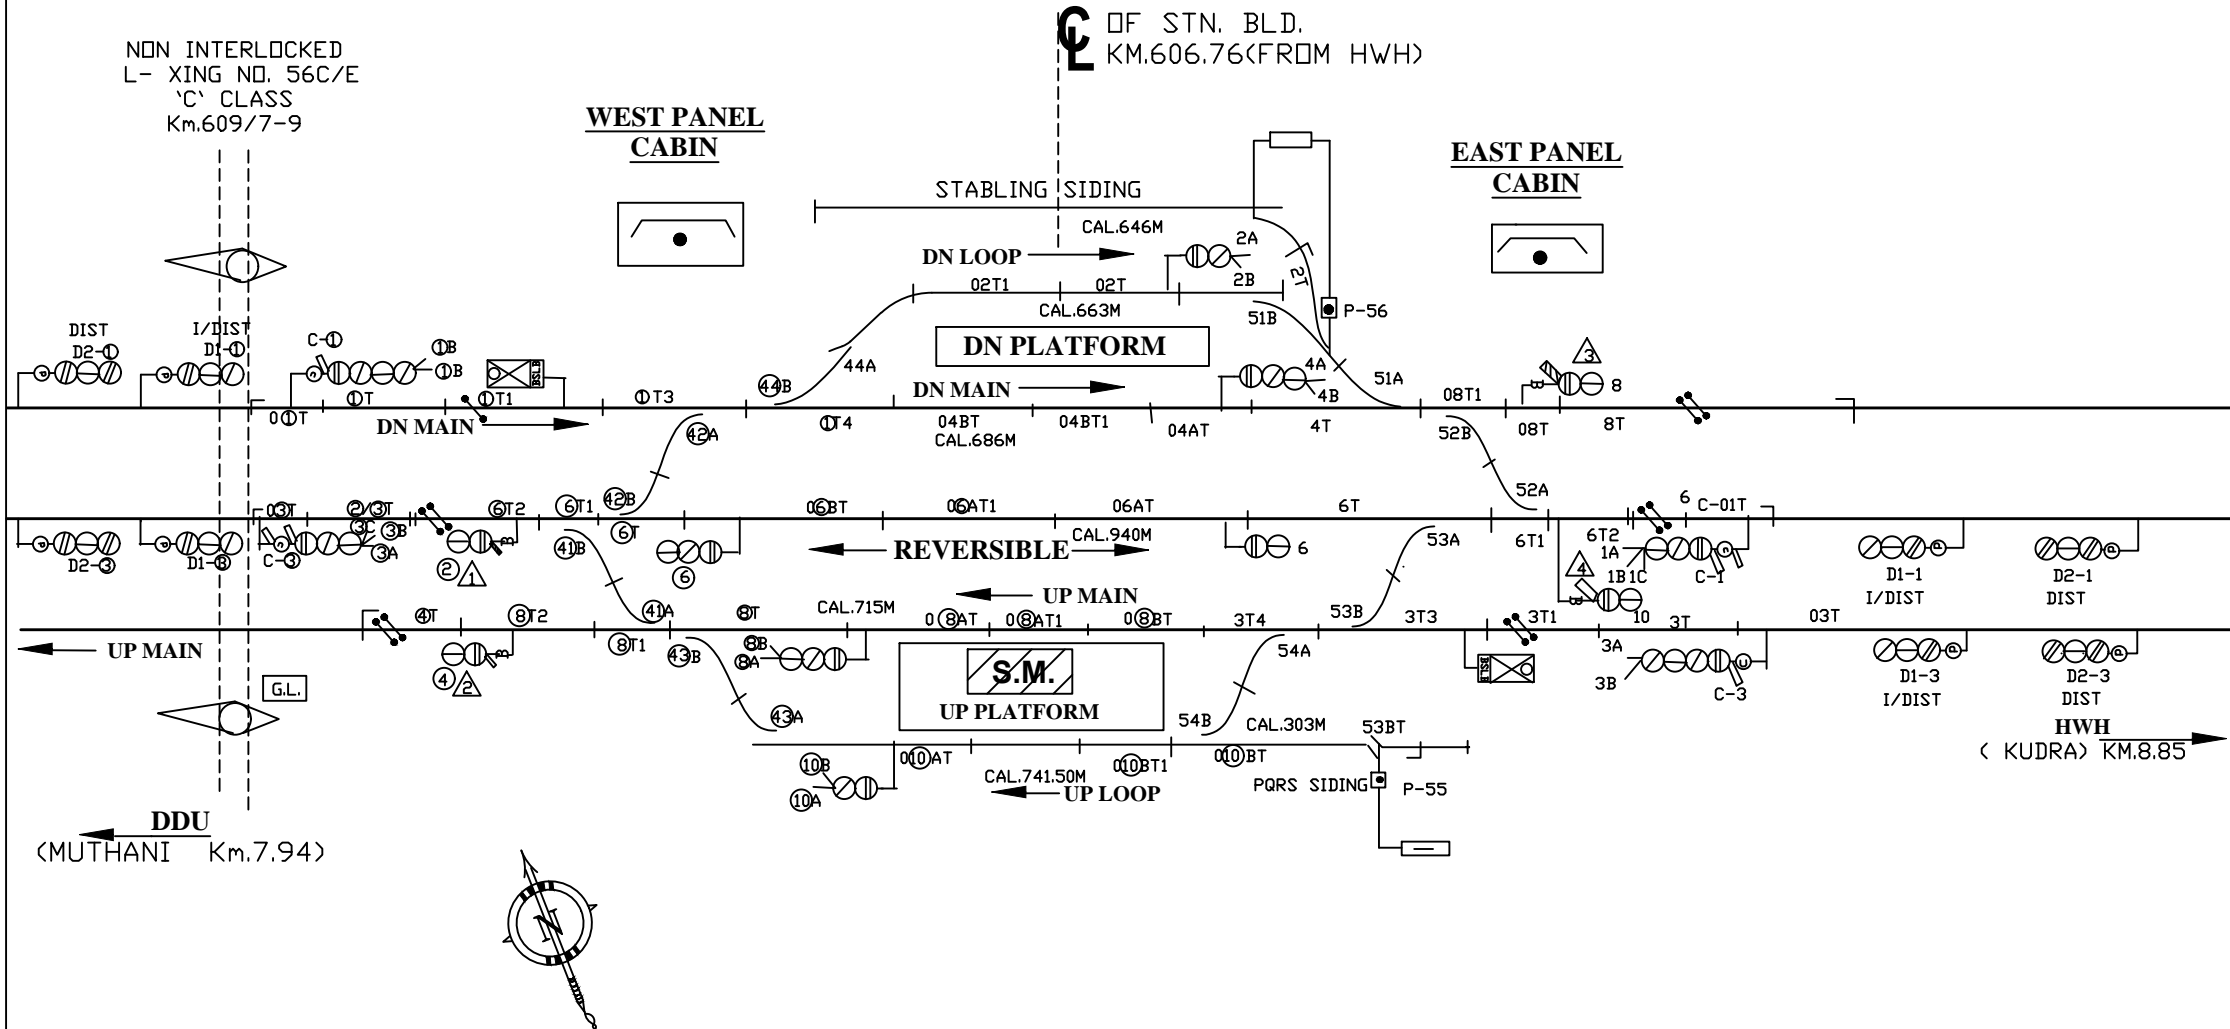

TO SUIT SIP No.ECR/SIP/DDU/010/2019

E C R			<b>PUSAULI DDU. DIV.</b>	DRG. No. SG/DDU/ SK/2020 SH. No. 11
	SSE/ D&D	DSTE/DDU		