


शिवसागर रोड (SSG)

MACLS, "B" CLASS, STD-III

D.O.C-23.11.98

SWRD NO.25-2001 DSTE/C/DDU

END PANEL

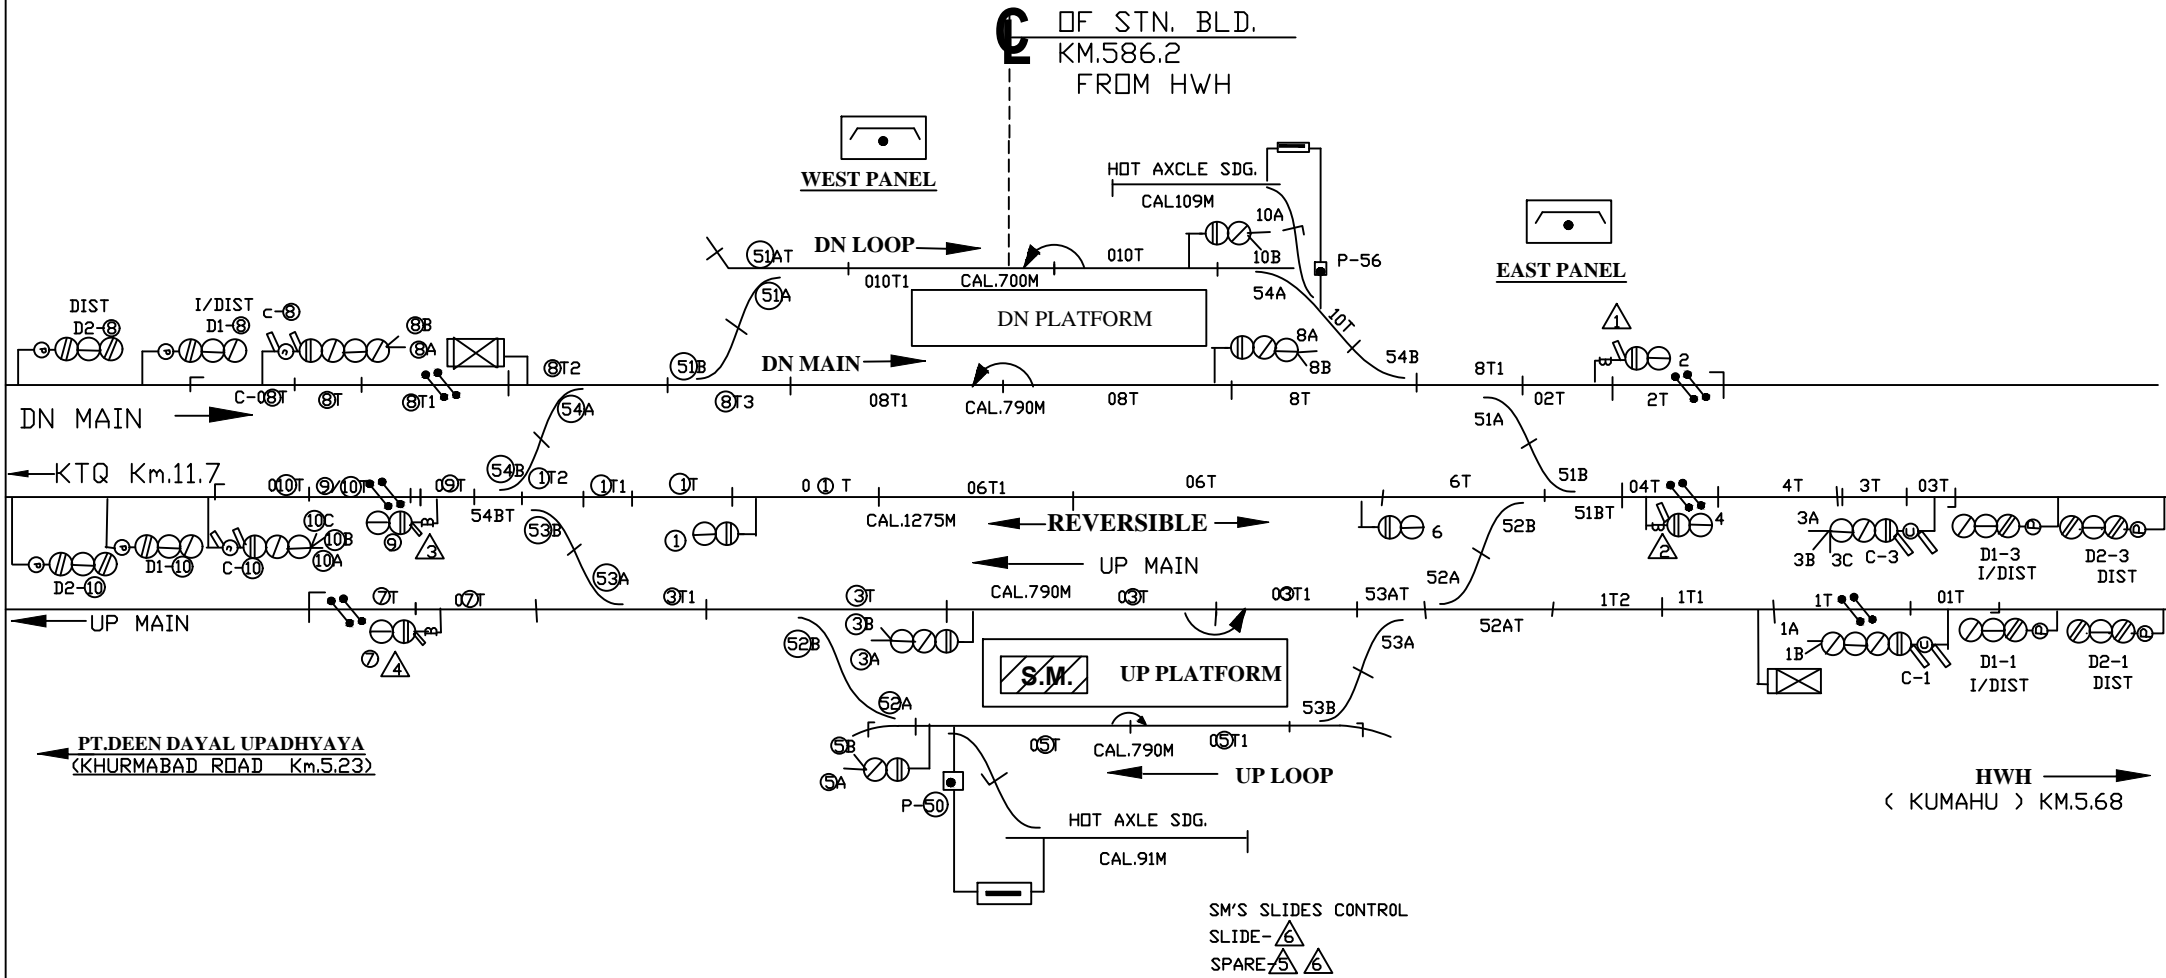

E C R		
	SSE/D&D	DSTE/DDU

**SHIVSAGAR ROAD
DDU. DIV.**

DRG. No. SG/DDU/
SK/2020
SH. No. 14