


कुम्हऊ (KMGE)

MACLS, "B" CLASS, STD-III
 DOC:-08.04.97
 SWRD NO.22-97 DSTE/C/DDU
 CENTRAL PANEL

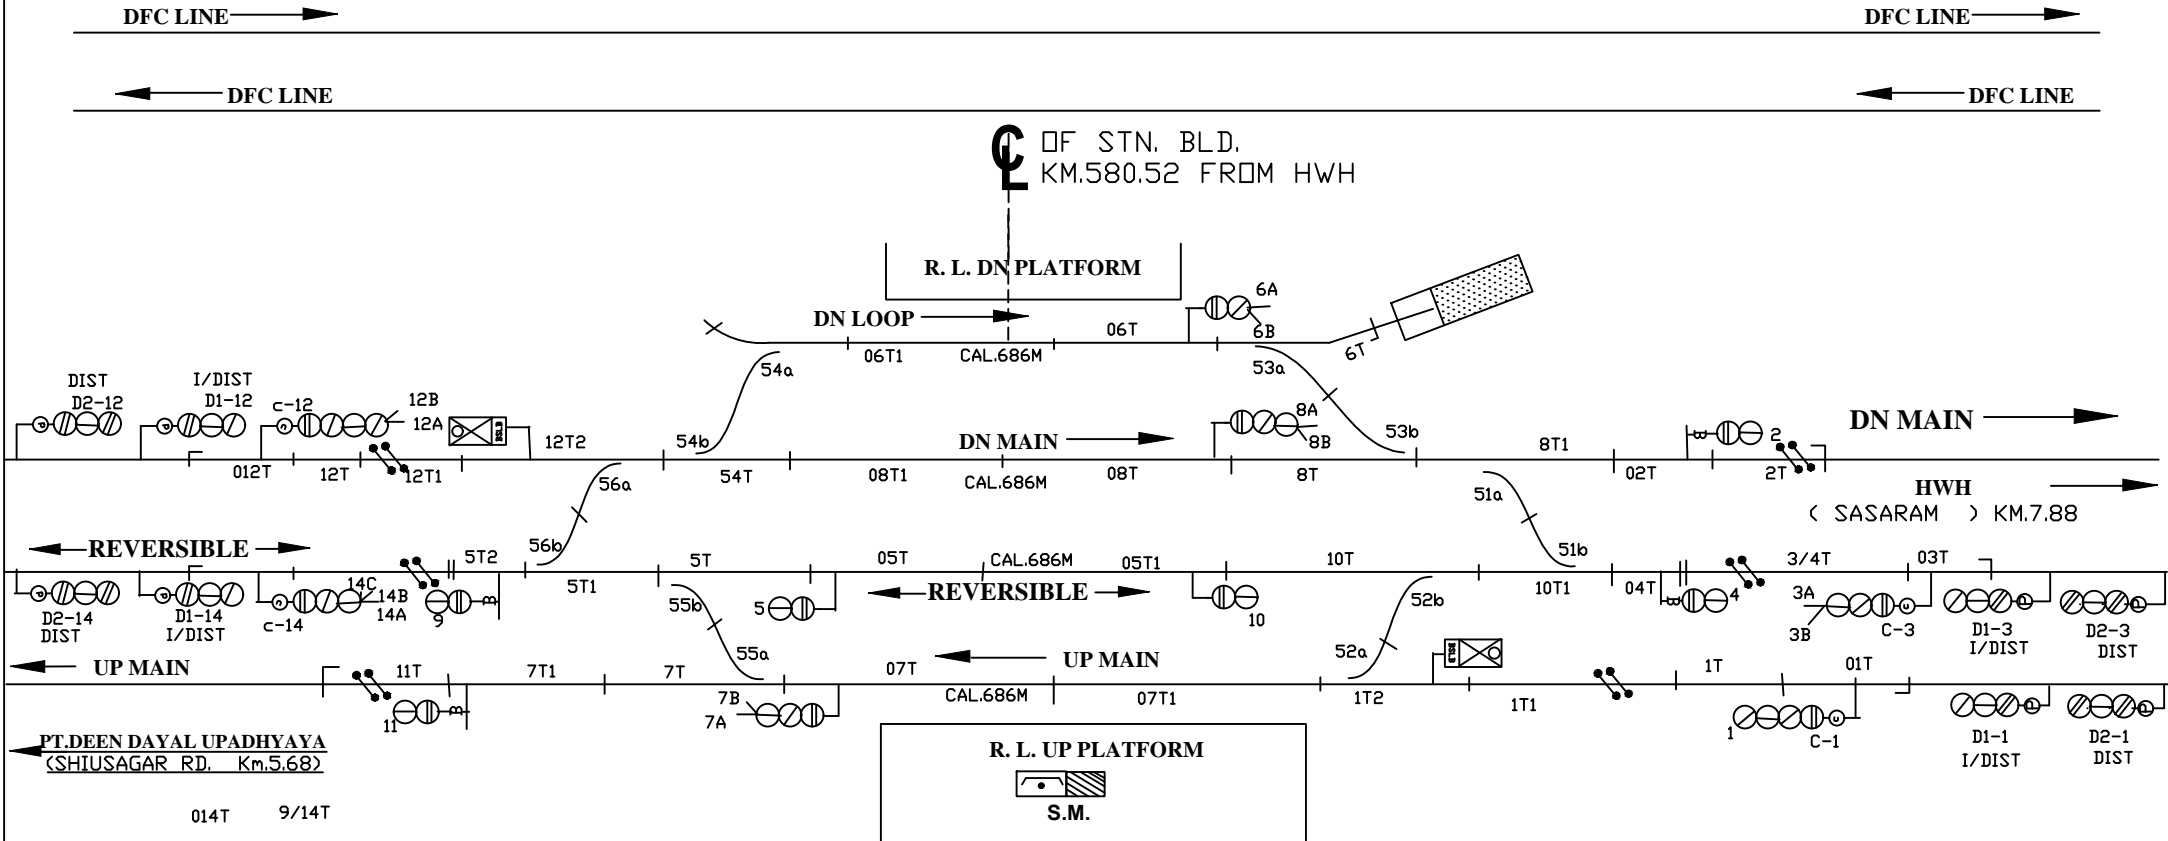

TO SUIT SIP. NO. ECR/SIP/DDU/014/2011

E C R			KUMAHU DDU. DIV.	DRG. No. SG/DDU/ SK/2020 SH. No. 15
	SSE/ D&D	DSTE/DDU		