


# जारिवम (JHN)

MACLS, "B" CLASS, STD-III  
DOC:-06.01.2020



'C' CLASS LEVEL X-ING GATE  
NO. 23/C AT KM 519/5-7.

OF STN. BLD.  
KM.518.30  
FROM HWH

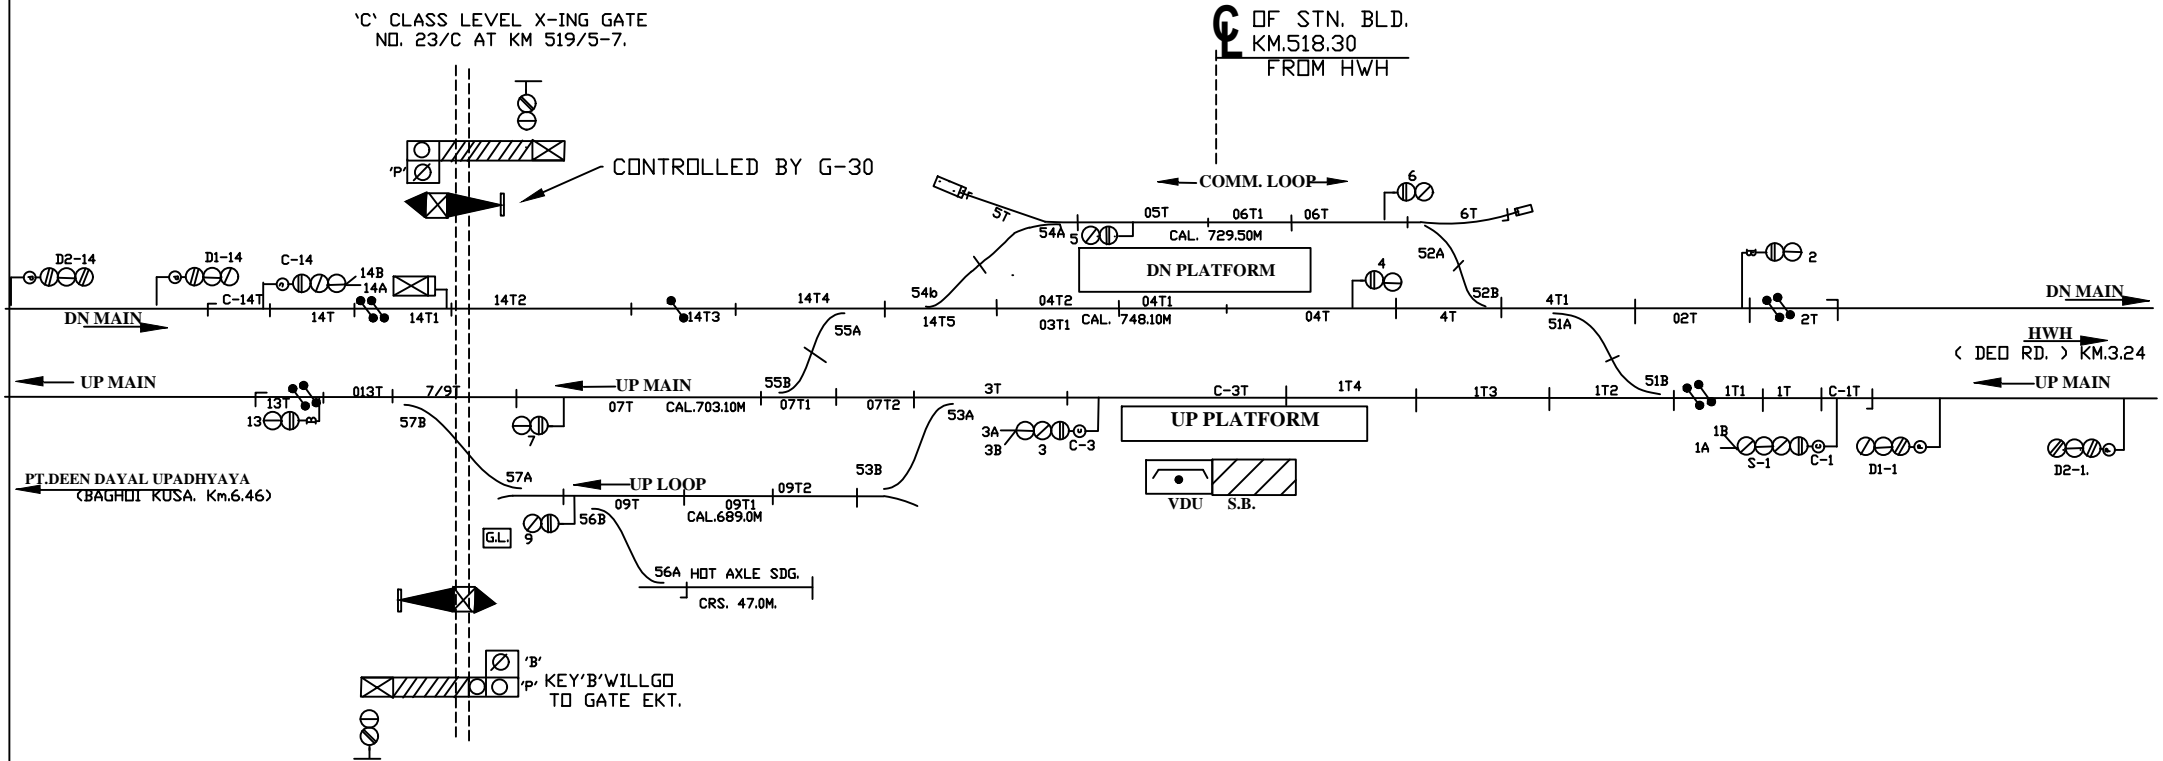

ECR/SIP/DDU/024 /2014 A LT-II

E C R			ELECTRONIC INTERLOCKING CLASS-B, STD-III	JAKHIM DDU. DIV.	DRG.No.SGDDU/ SK-2020 SH. NO.29
	SSE/ D&D	DSTE/ DDU			