


नबीनगर (NBN)

(E.I.R.VNL)

MACLS, 'B' CLASS, STD-III
DOC:-27.02.23

NABINAGAR(NBN)

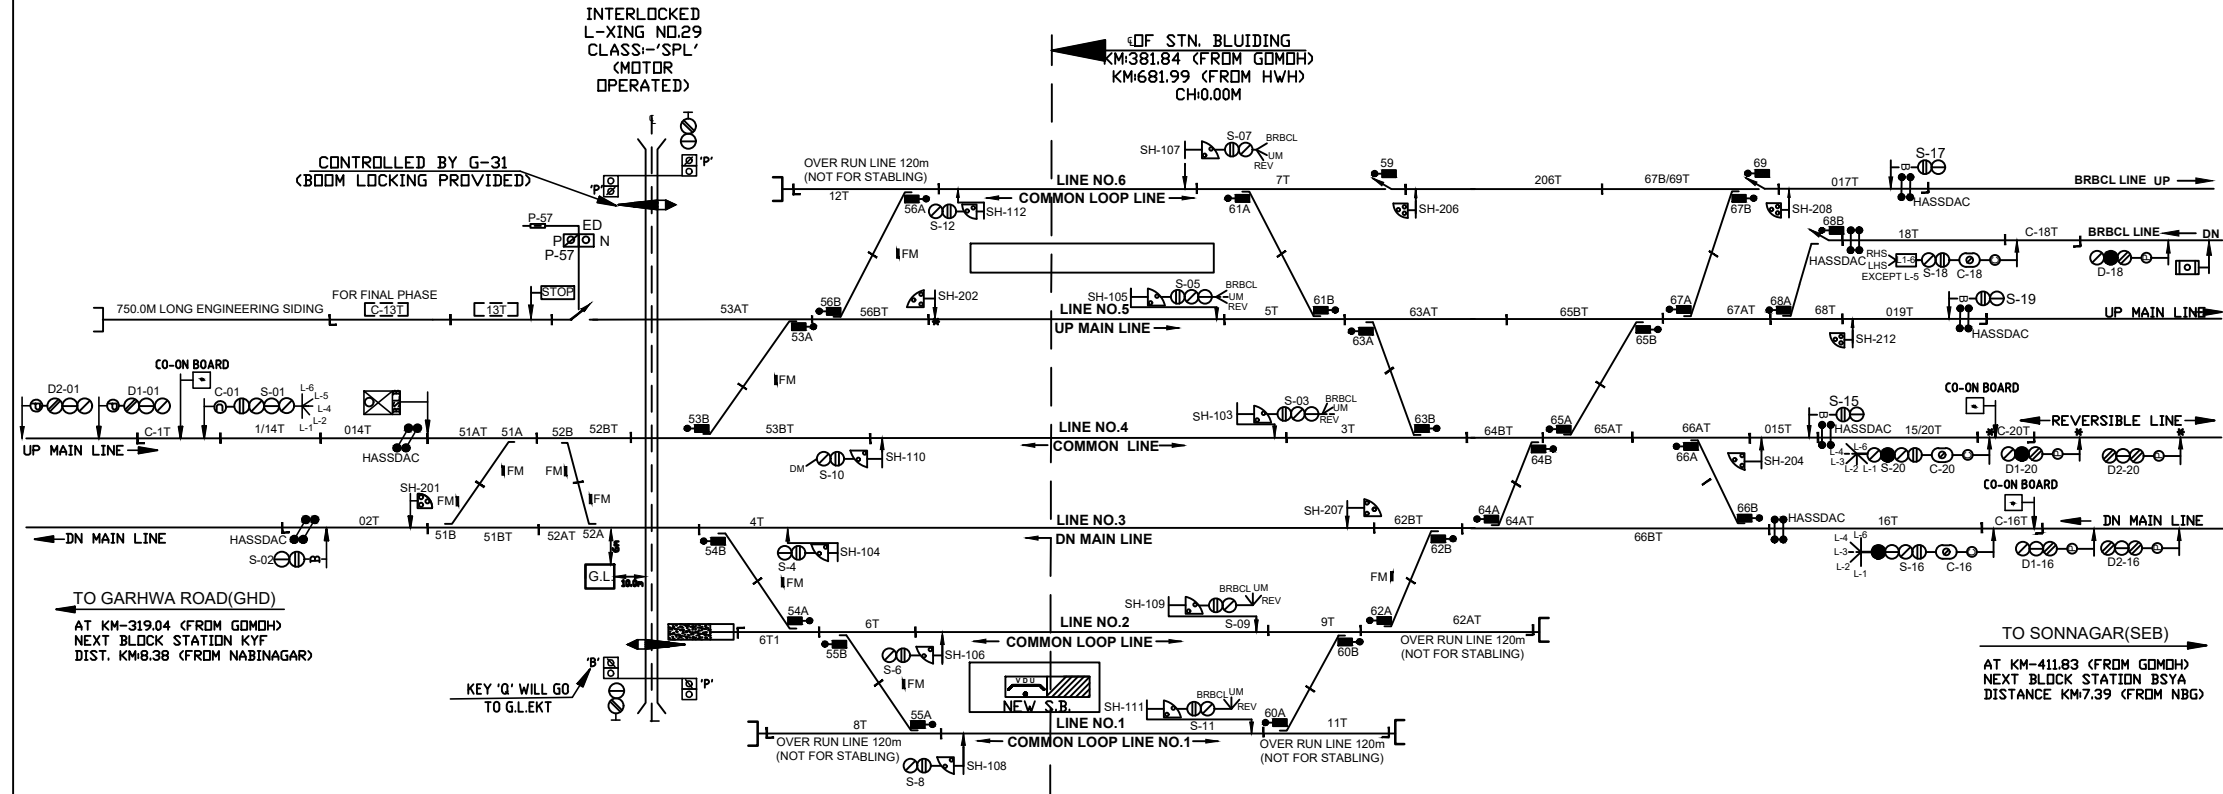

TO SUIT SIP NO. ECR/SIP/DDU/NBN/193/2022 PH-1

E C R			ELECTRONIC INTERLOCKING MACLS, CLASS 'B' III	NABINAGAR DDU. DIV.	DRG. No. SG/DDU/ SK/2023 SH. No. 42
	SSE/ DRG	DSTE/ DDU			