


કજરાત નવાડીહ (KYF)

MACLS, "B" CLASS, STD-II
DOC:-20.02.08

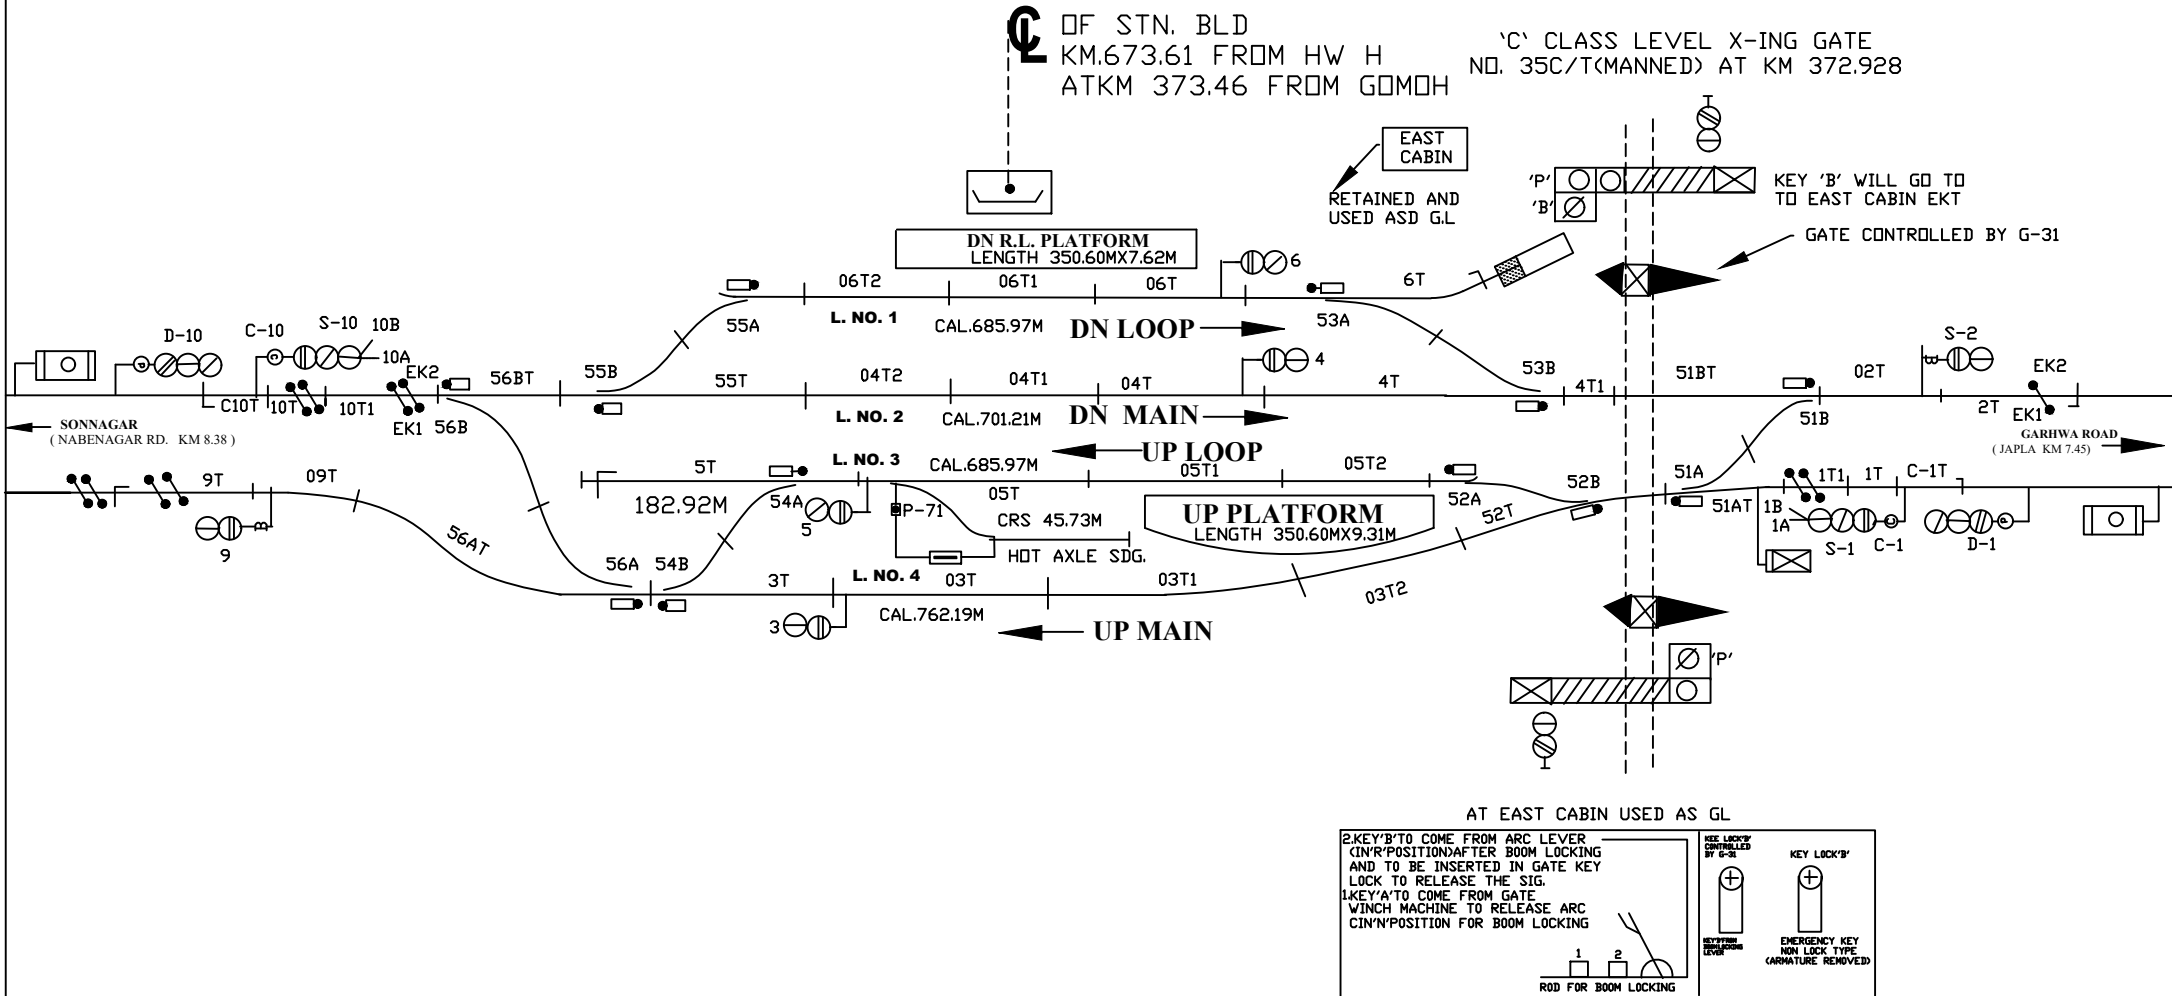

TO SUIT SWRD NO.-01-2007/DSTE/W/DDU CENTRAL PANEL



NOTE :-

1. MAGNETO TELEPHONE CONNECTED WITH SM'S OFFICE & L-XING GATE No.34C/E, 35/CT,36C/E & 37C/E.

_TO SUIT SIP NO. ECR/SIP/DDU/016/2007

E C R			KAJRAT NAWADIH DDU. DIV.	DRG. No. SG/DDU/ SK/2020 SH. No. 43
	SSE/ DRG	DSTE/ DDU		