
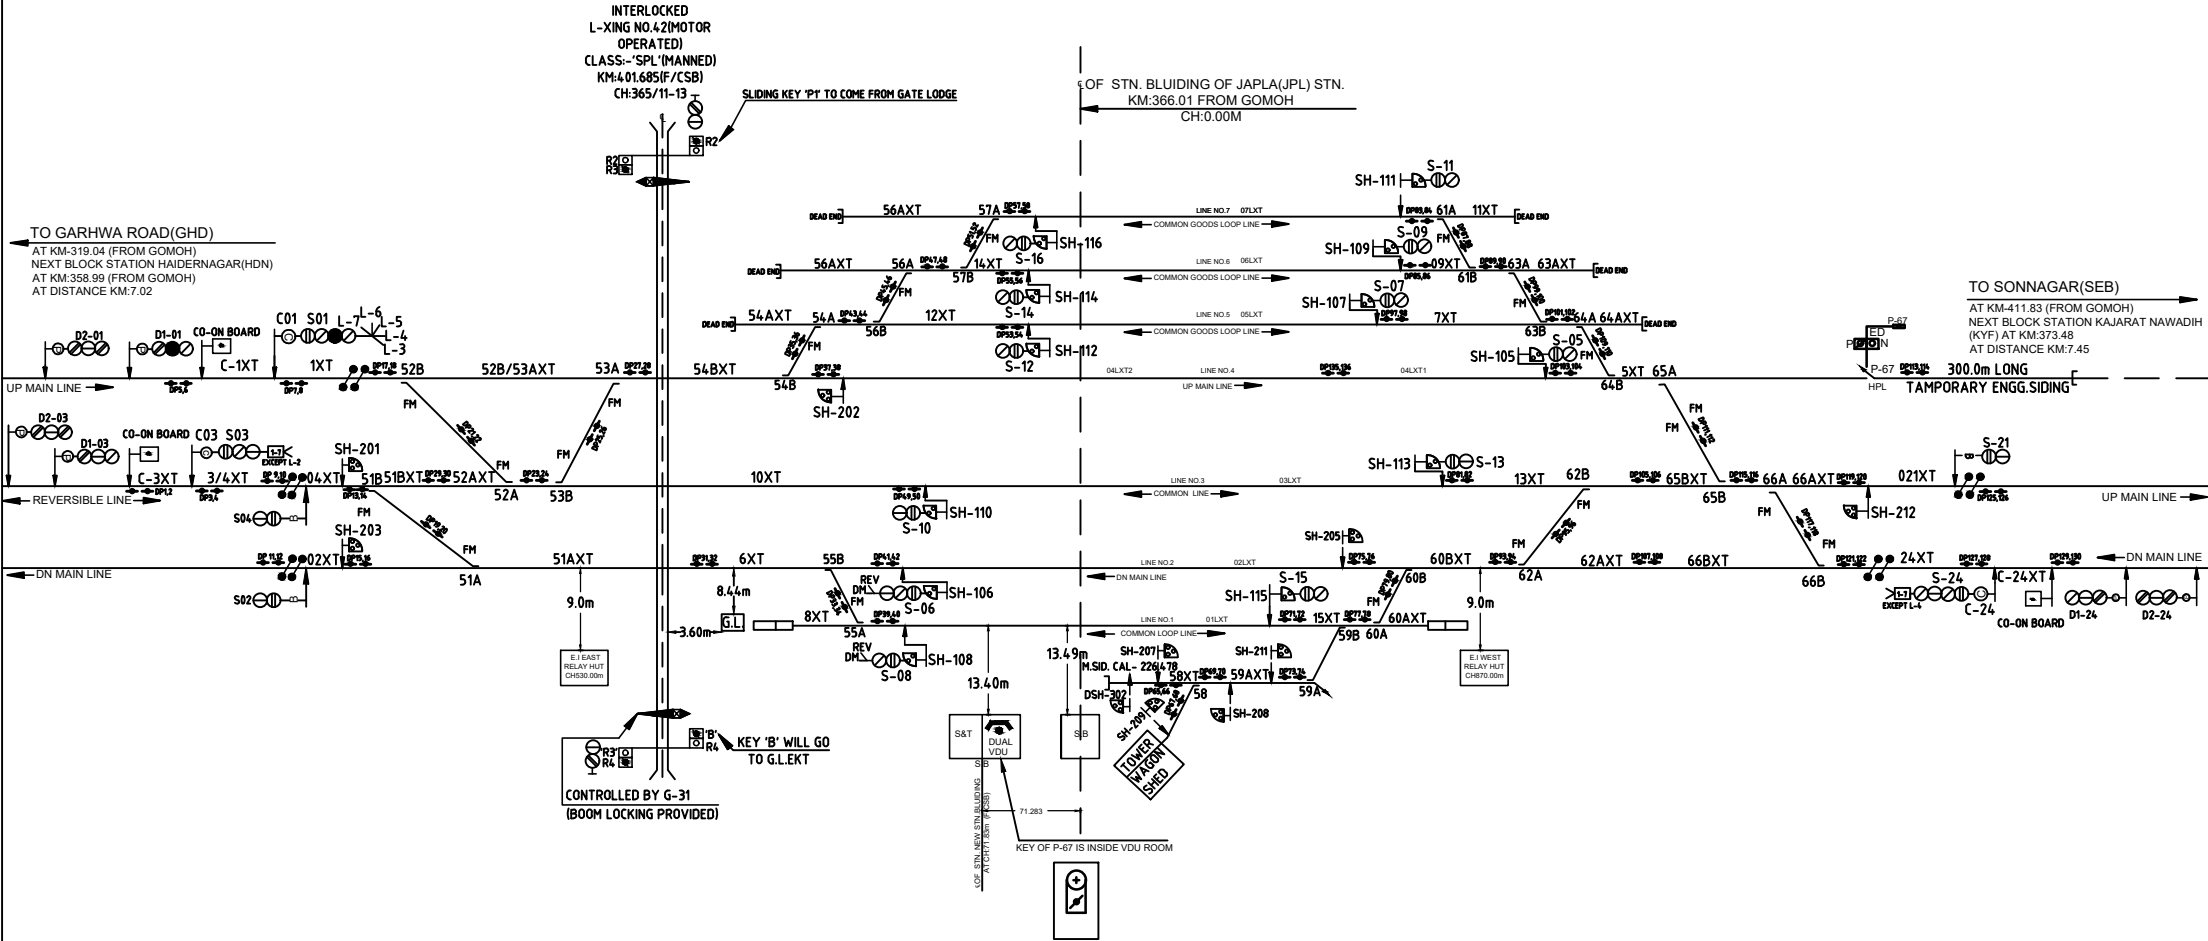


जपला (JPL)

MACLS, "B" CLASS, STD-III

DOC:-10.11.23

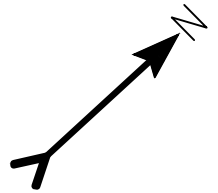

TO SHUT SIP. NO. ECR/SIP/DDU/JPL/199-2022 PH-I

E C R	SSE/ DRG	DSTE/ DDU	ELECTRONIC INTERLOCKING (MACLS STD-III CLASS-B)	JAPLA DDU. DIV.	DRG. No. SG/DDU/ SK/2023 SH. No. 44