


हैदरनगर (HDN) EI

MACLS, "B" CLASS, STD-III

DOC:-09.11.23

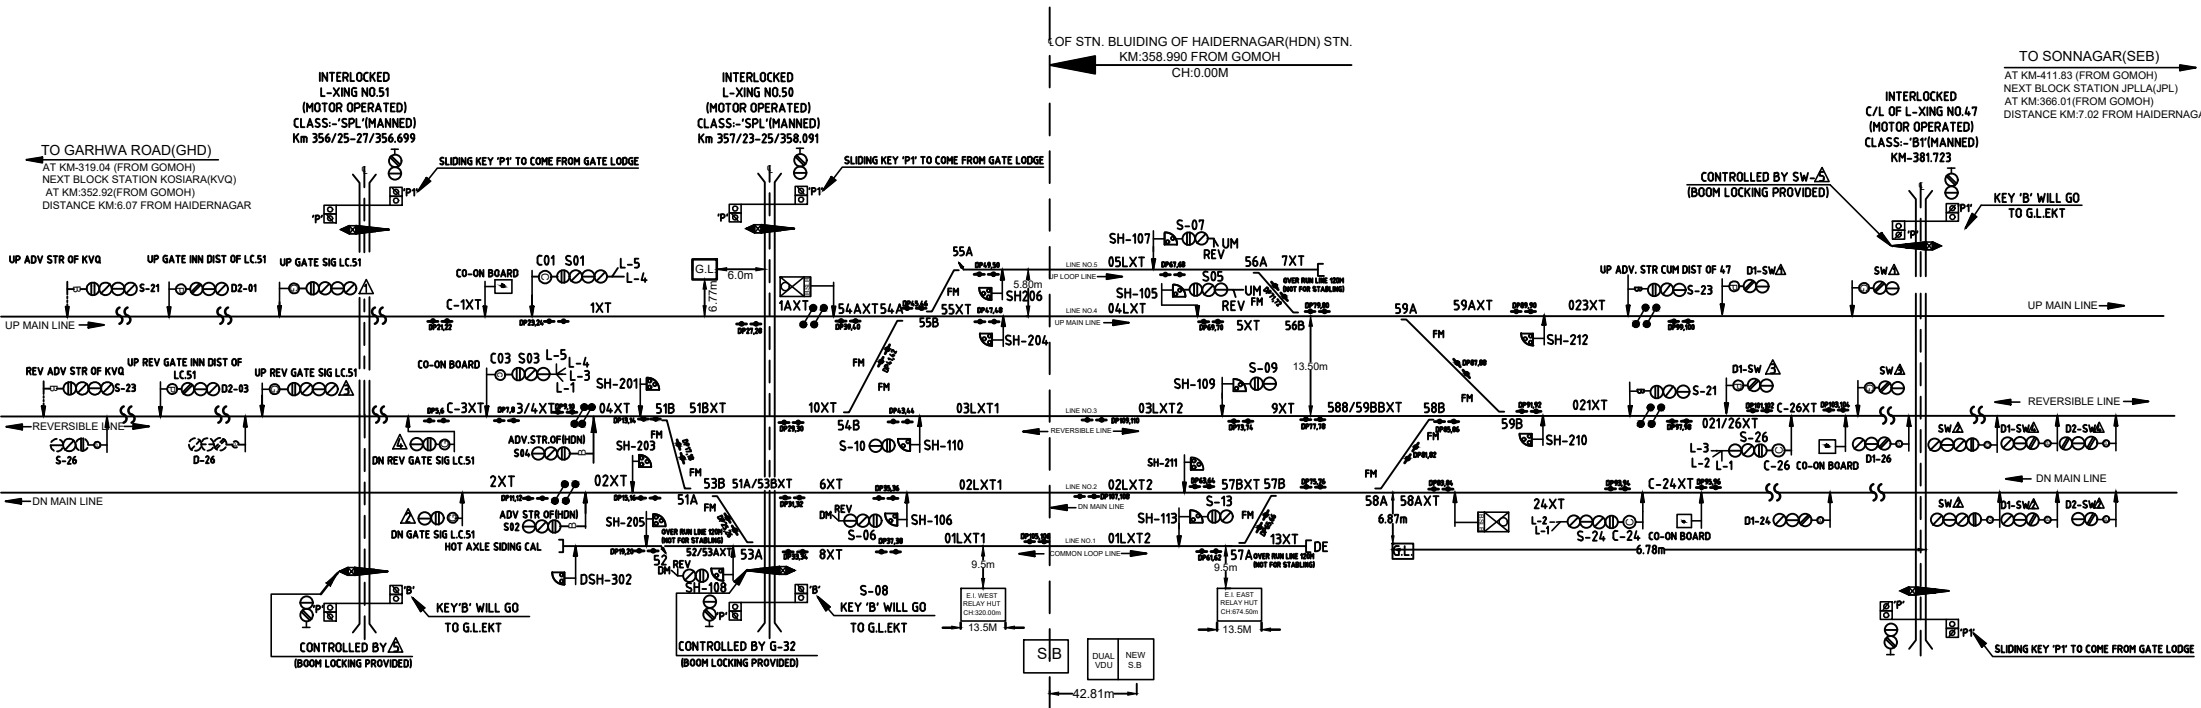

NOTE :-

1. MAGNETO TELEPHONE CONNECTED WITH SM'S OFFICE & L-XING GATE No. 47/CE.50/CT & 51/CE.

TO SHUT SIP. NO. ECR/SIP/DDU-HDN/196-2021

E C R		ELECTRONIC INTERLOCKING (MACLS STD-III CLASS-B)	HAI DAR NAGAR DDU. DIV.	DRG. No. SG/DDU/ SK/2023 SH. No. 45
	SSE/ DRG			