


DUDHINAGAR (DXN)

E.I MACLS STD-II(R) 'B' CLASS

← DN / UP →

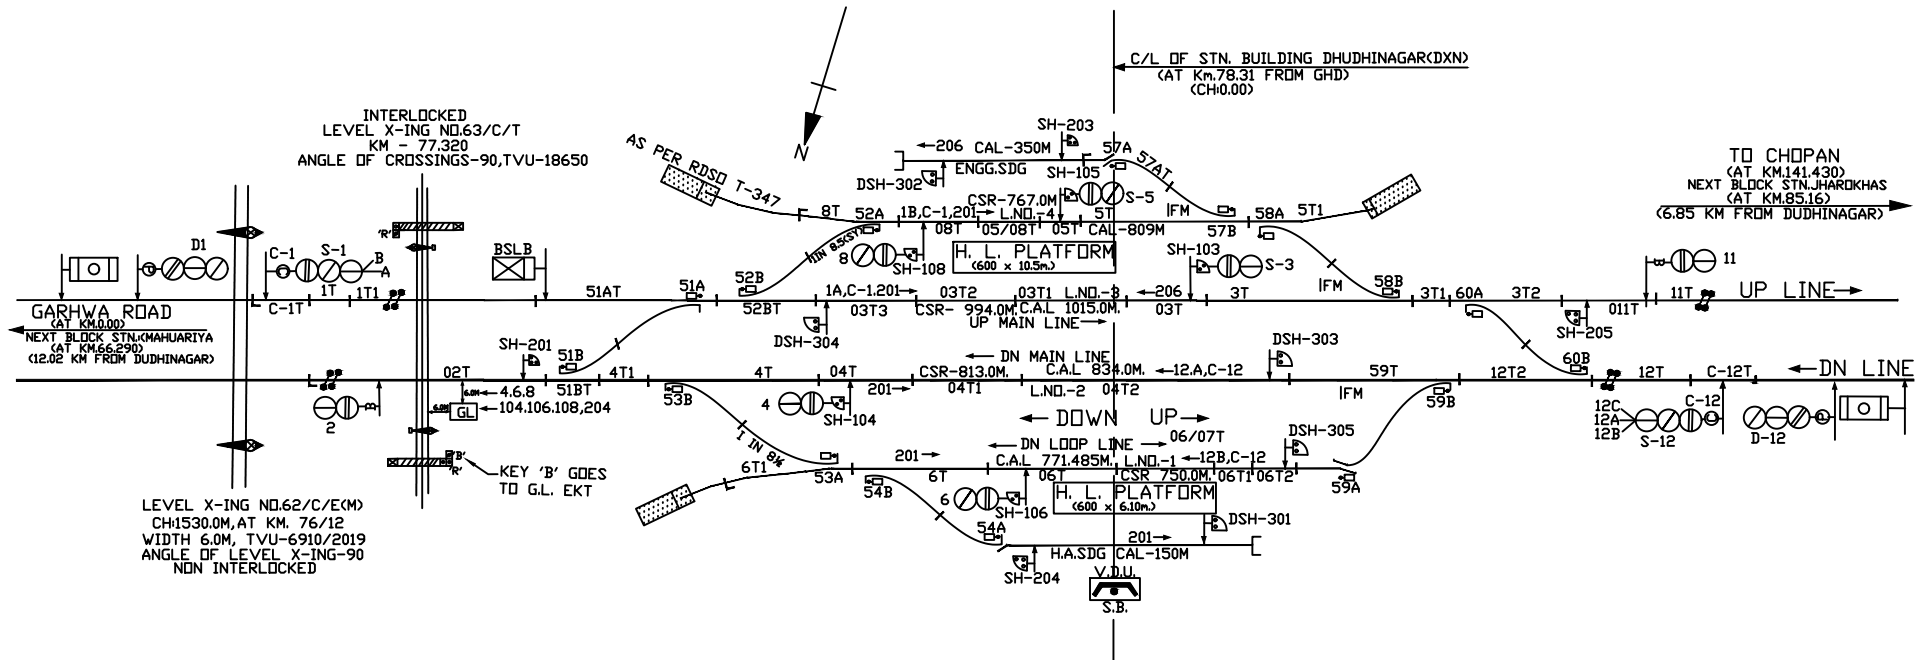

LEVEL X-ING NO.62/C/E(M)
CH:1530.0M, AT KM. 76/12
WIDTH 6.0M, TVU-6910/2019
ANGLE OF LEVEL X-ING-90
NON INTERLOCKED

INTERLOCKED
LEVEL X-ING NO.63/C/T
KM - 77.320
ANGLE OF CROSSINGS-90, TVU-18650

GARHWA ROAD
(AT KM.0.00)
NEXT BLOCK STN. MAHUARIYA
(AT KM.66.290)
(12.02 KM FROM DUDHINAGAR)

- PANEL DETAILS**
- MAIN SIGNAL BUTTONS-1,2,3,4,5,6,7,8,11,12
 - CALLING DN SIGNAL BUTTONS-C-1C-12
 - POINT CONTROL BUTTONS-S1,52,53,54,57,58,59,60
 - CRANK HANDLE CONTROL BUTTONS-CH1,CH2,CH3,CH4,CH7,CH8,CH9,CH10
 - DEAD SHUNT SIGNAL-G-301,302,303,304,305.
 - L-XING. GATE CONTROL BUTTON-G-31.