
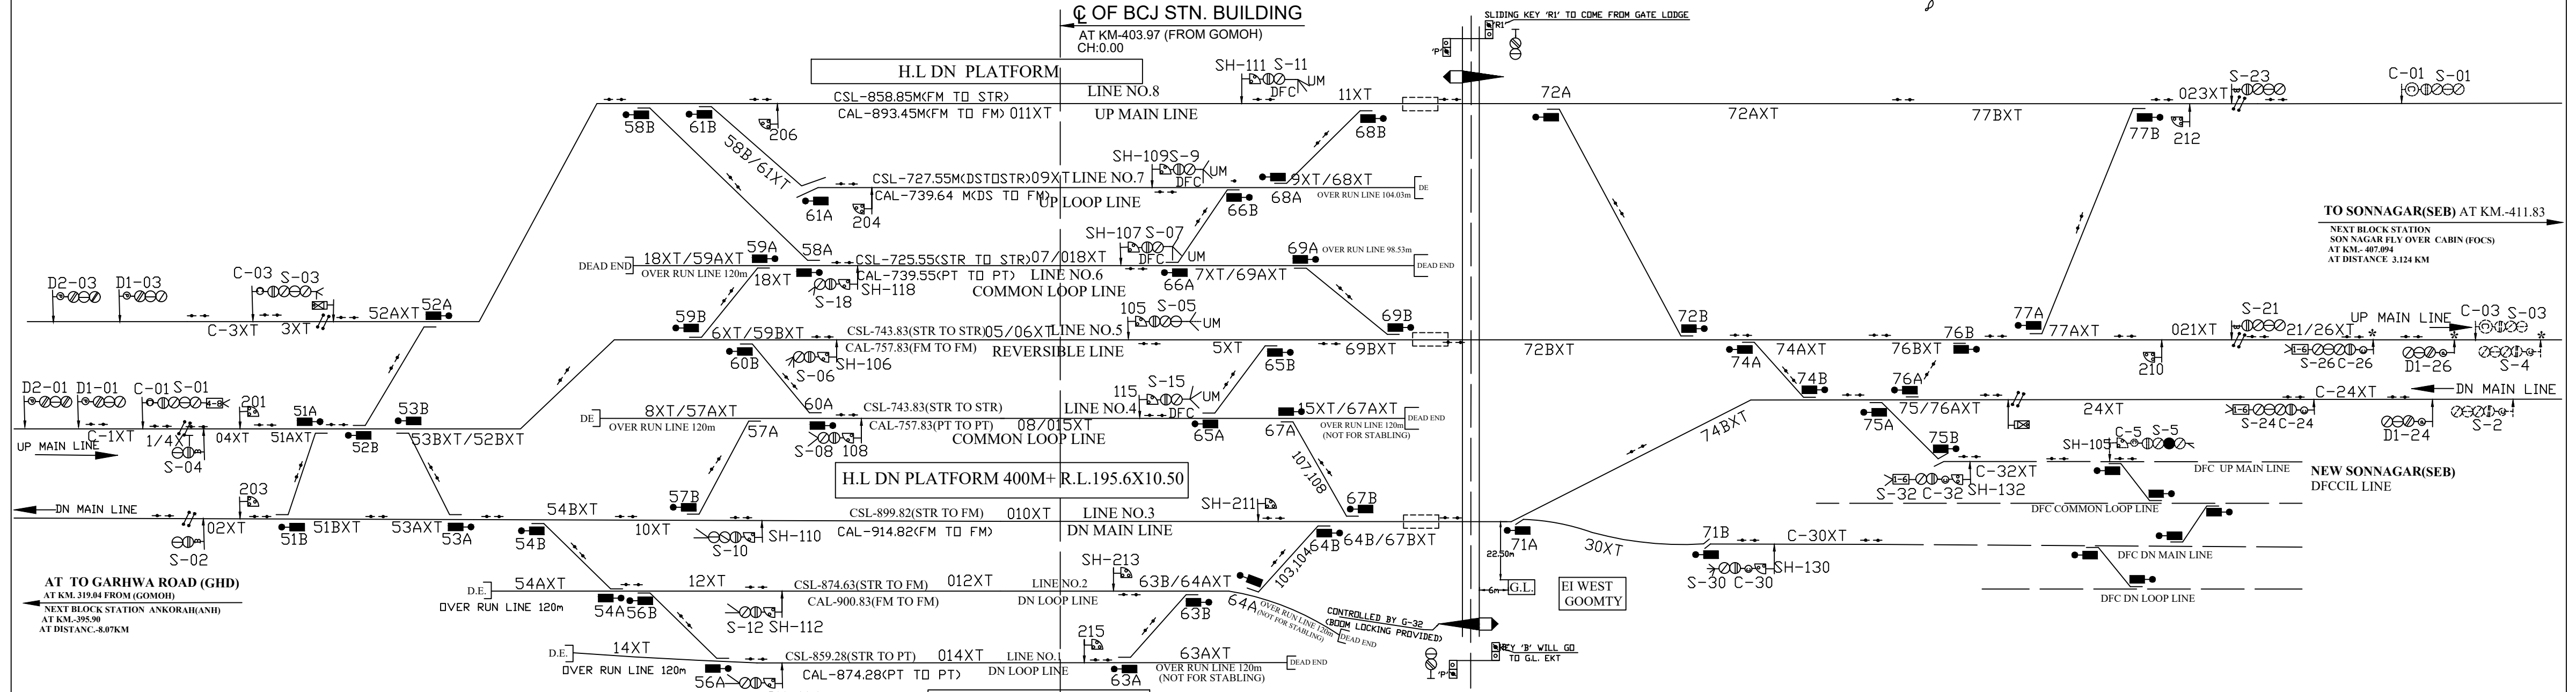


# बाघा बिशुनपुर (BCJ)

MACLS, "B" CLASS, STD-III  
DOC:-15.02.2024

INTERLOCKED  
C/L OF L-XING NO.06(MOTOR OPERATED)  
CLASS-'B2'(MANNED)AT ,KM:404.601

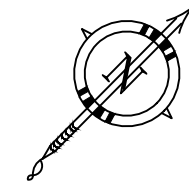

TO SUIT SIP NO ECR/SIP/DDU/BCJ/190/2021(FINAL PH) ALT-A1		ELECTRONIC INTERLOCKING SIGNAL INTERLOCKING PLAN (MACLS CLASS-B STD-III)	BAGHA BISHNUPUR (FINAL PH) DDU.DIVISION	DRG. No. SG/DDU/SK/2024
SSE/DTG	DSTE/DDU			SH. No.39

