


C/L. OF DEHRI-ON-SONE STATION BUILDING  
 Km 554.806 FROM HWH  
 CH: 00.00

# डेहरी ऑन सोन

MACLS, CLASS-'B', STD-III  
 DOC:-22.02.2024

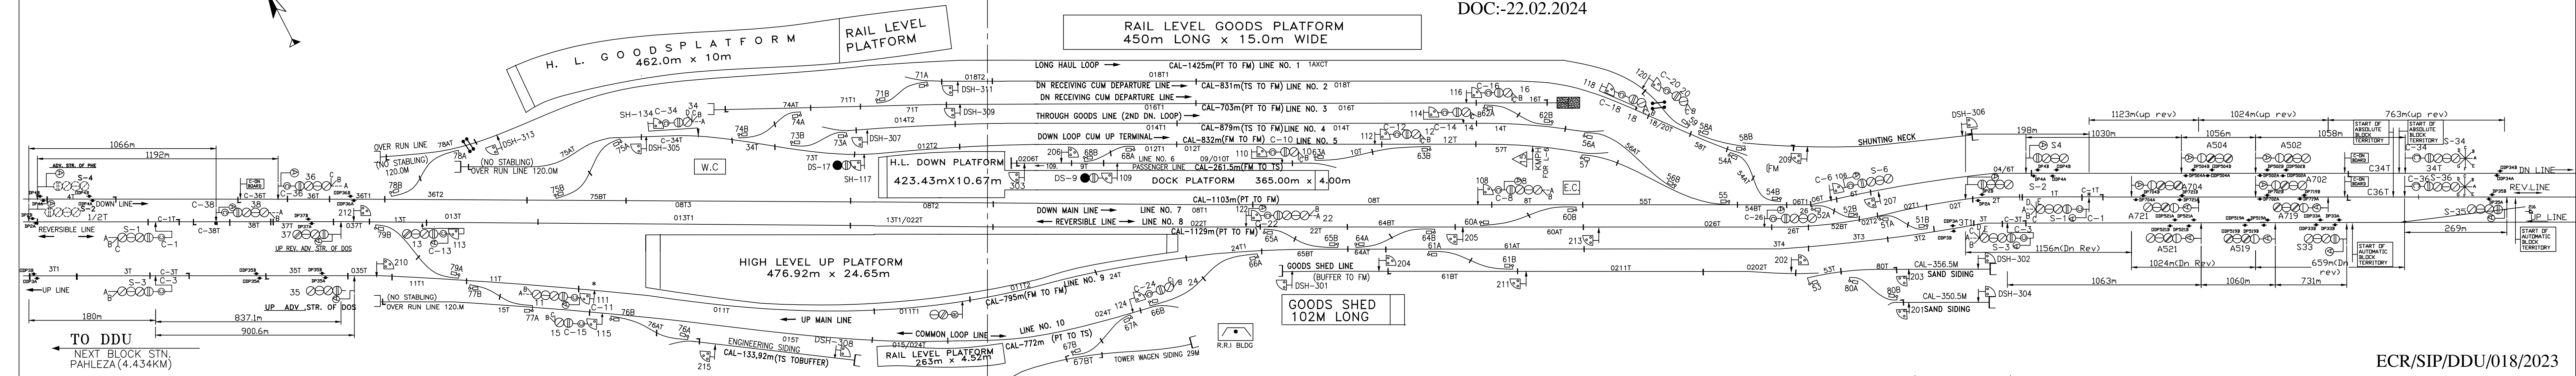

TO DDU  
 NEXT BLOCK STN.  
 PAHLEZA (4.434KM)

ECR/SIP/DDU/018/2023

E.C.Rly. DDU DIVISION	PHE - DOS - SEB AUTO SECTION	DEHRI-ON-SONE CENTRAL PANEL(RRI) MACLS, CLASS-'B', STD-III	SIP NO.
			DRG. No. SG/DDU/ SK-2024 SH. No. 23
DSTE/DDU	SSE/DDU		