


**(RAY) PHASE-1**  
**MACLS 'B' CLASS STD-III**  
 DATE OF COMMISSIONING:-10.03.2024

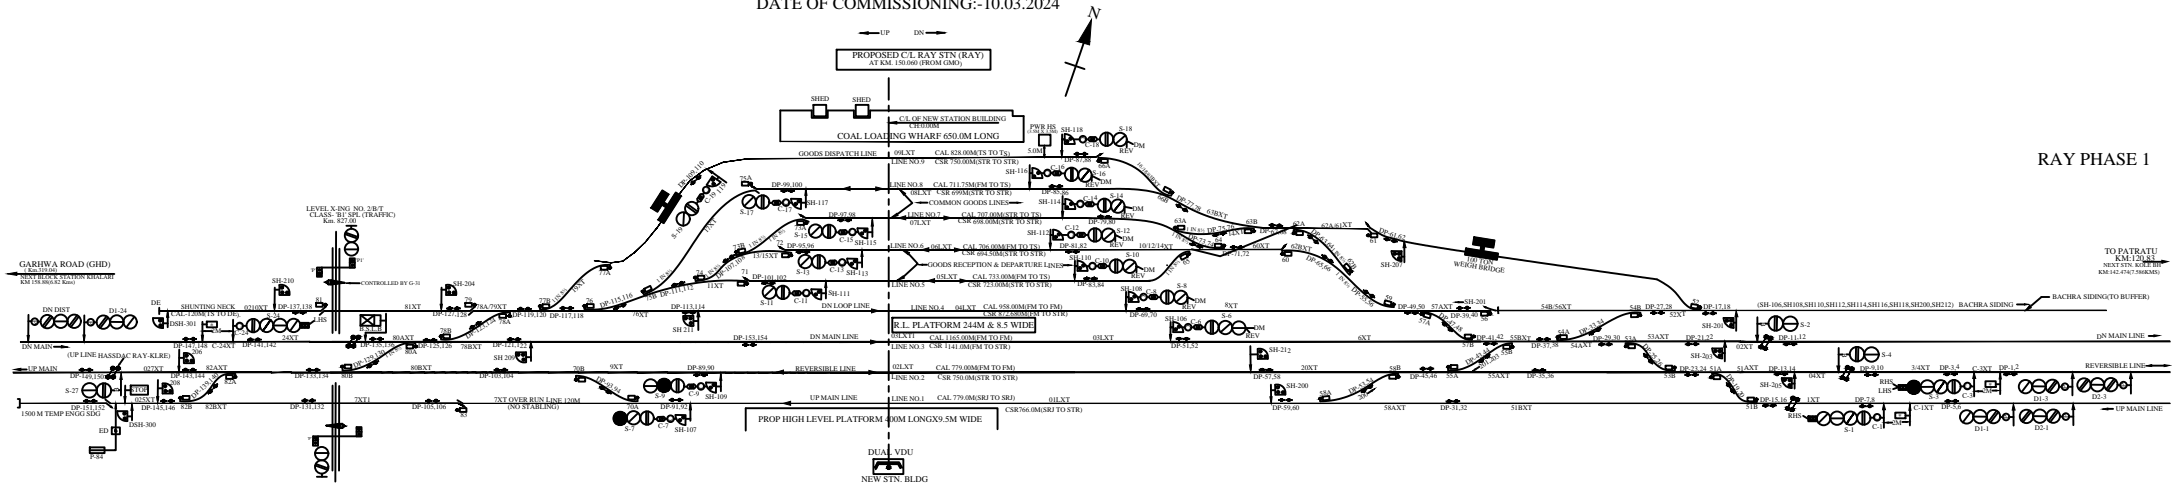

RAY PHASE 1

TO PATRATU  
 NEXT STN. GMD  
 (K&R) (P&O) (M&S)

BACHRA SIDING (TO BUFFER)

DN MAIN LINE

UP MAIN LINE