


इस्माइलपुर (IMGE) MACLS, "B" CLASS, STD-III DOC:-23.05.2024

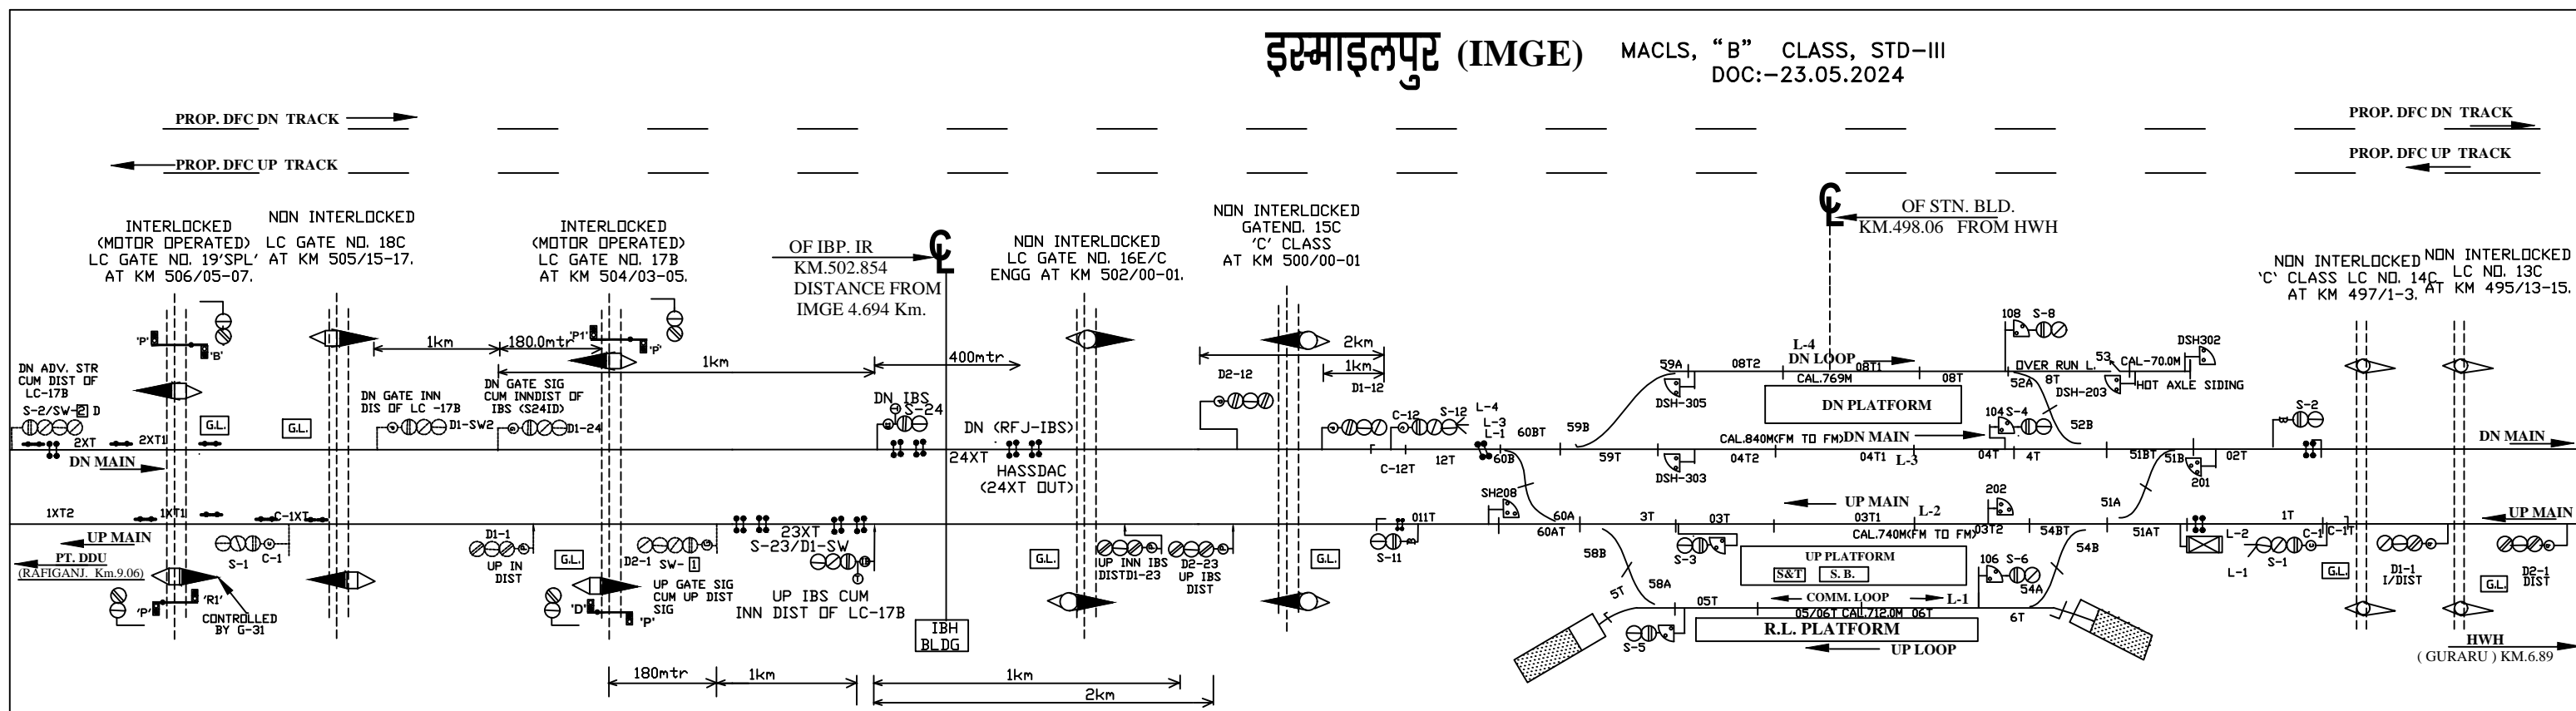

E C R			ELECTRONIC INTERLOCKING AT ISMAILPUR IN CONNECTION WITH IBH	DRG. No. SG/DDU/ SK/2024
	DSTE/DDU	SSE/DRG/DDU		