


# नबीनगर (NABG) (E.I.) FINAL

MACLS, 'B' CLASS, STD-III  
DOC:-29.06.2024  
NABINAGAR(NBG)

DN ← → UP  
नबीनगर  
NABINAGAR (NBG)

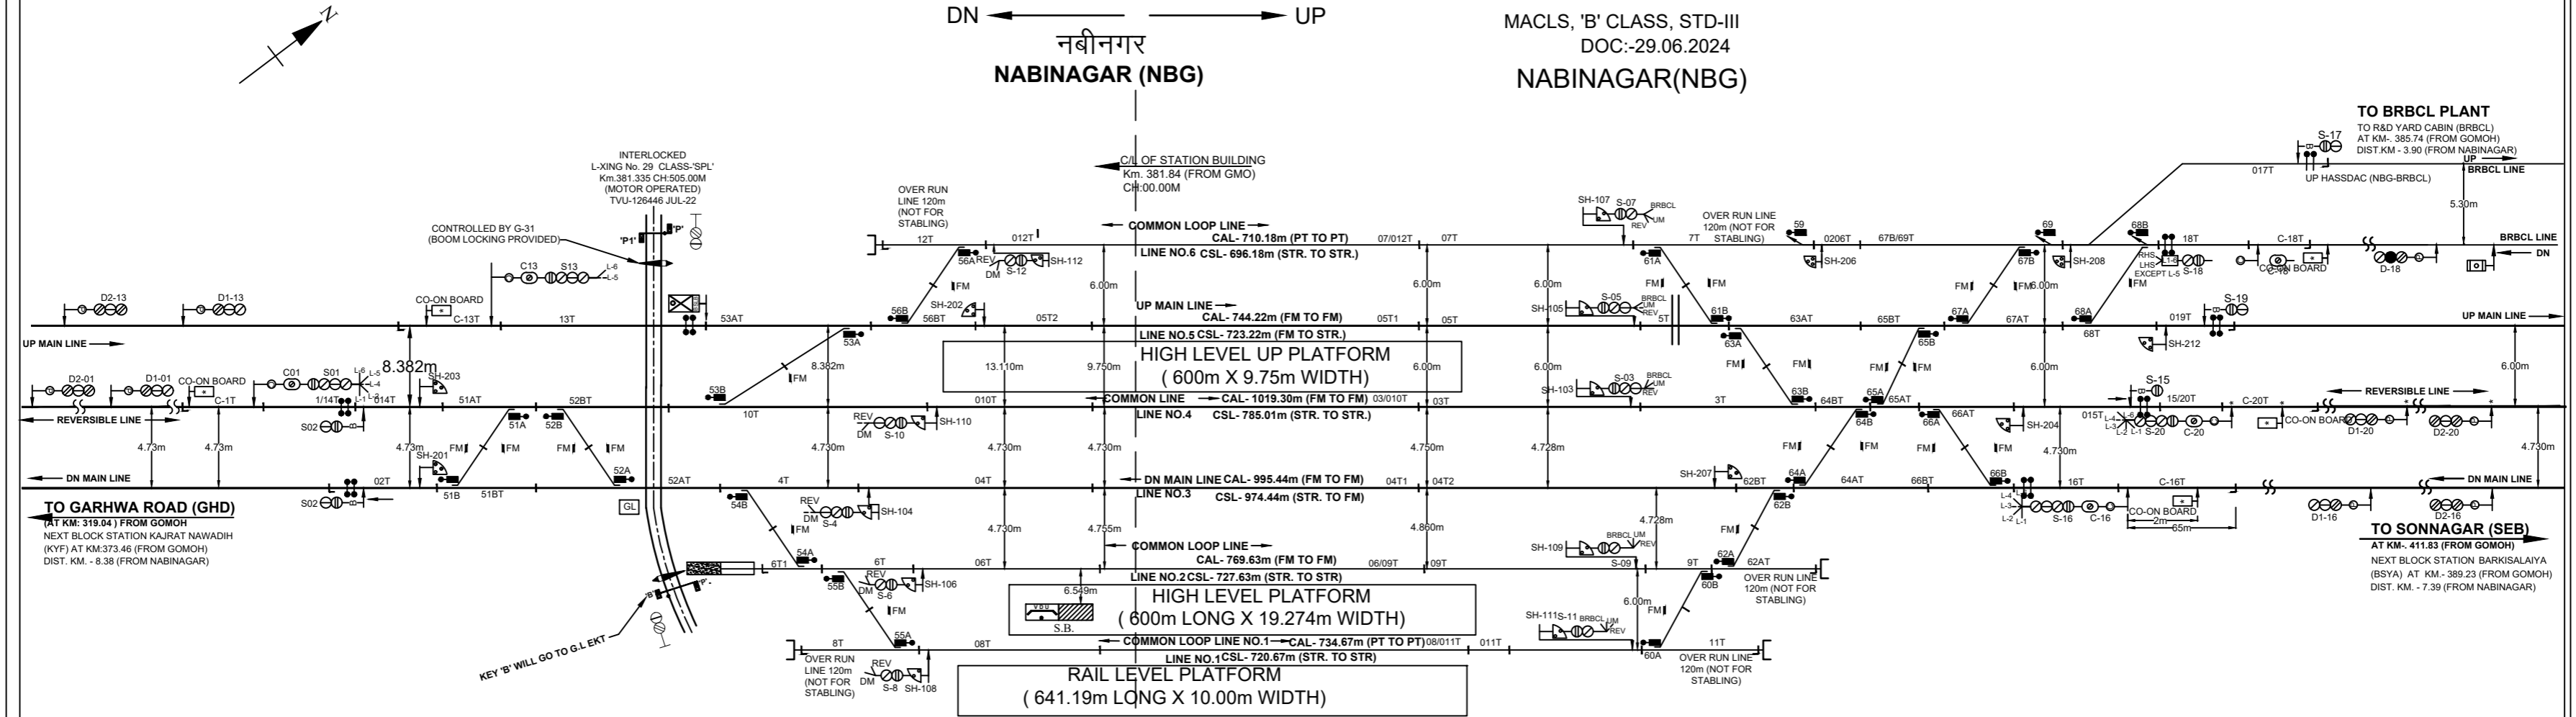

TO SUIT SIP NO. ECR/SIP/DDU/NBG/193/2022ALT-A2

E C R			ELECTRONIC INTERLOCKING MACLS, CLASS 'B' III	<b>NABINAGAR DDU. DIV.</b>	DRG. No. SG/DDU/ SK/2024 SH. No. 42
	SSE/ DRG	DSTE/ DDU			