



YUDUGRAM B.H.
CENTRAL PANEL M.A.C.L,'C'CLASS,STD III
Date of Commissioning 24.12.2003.

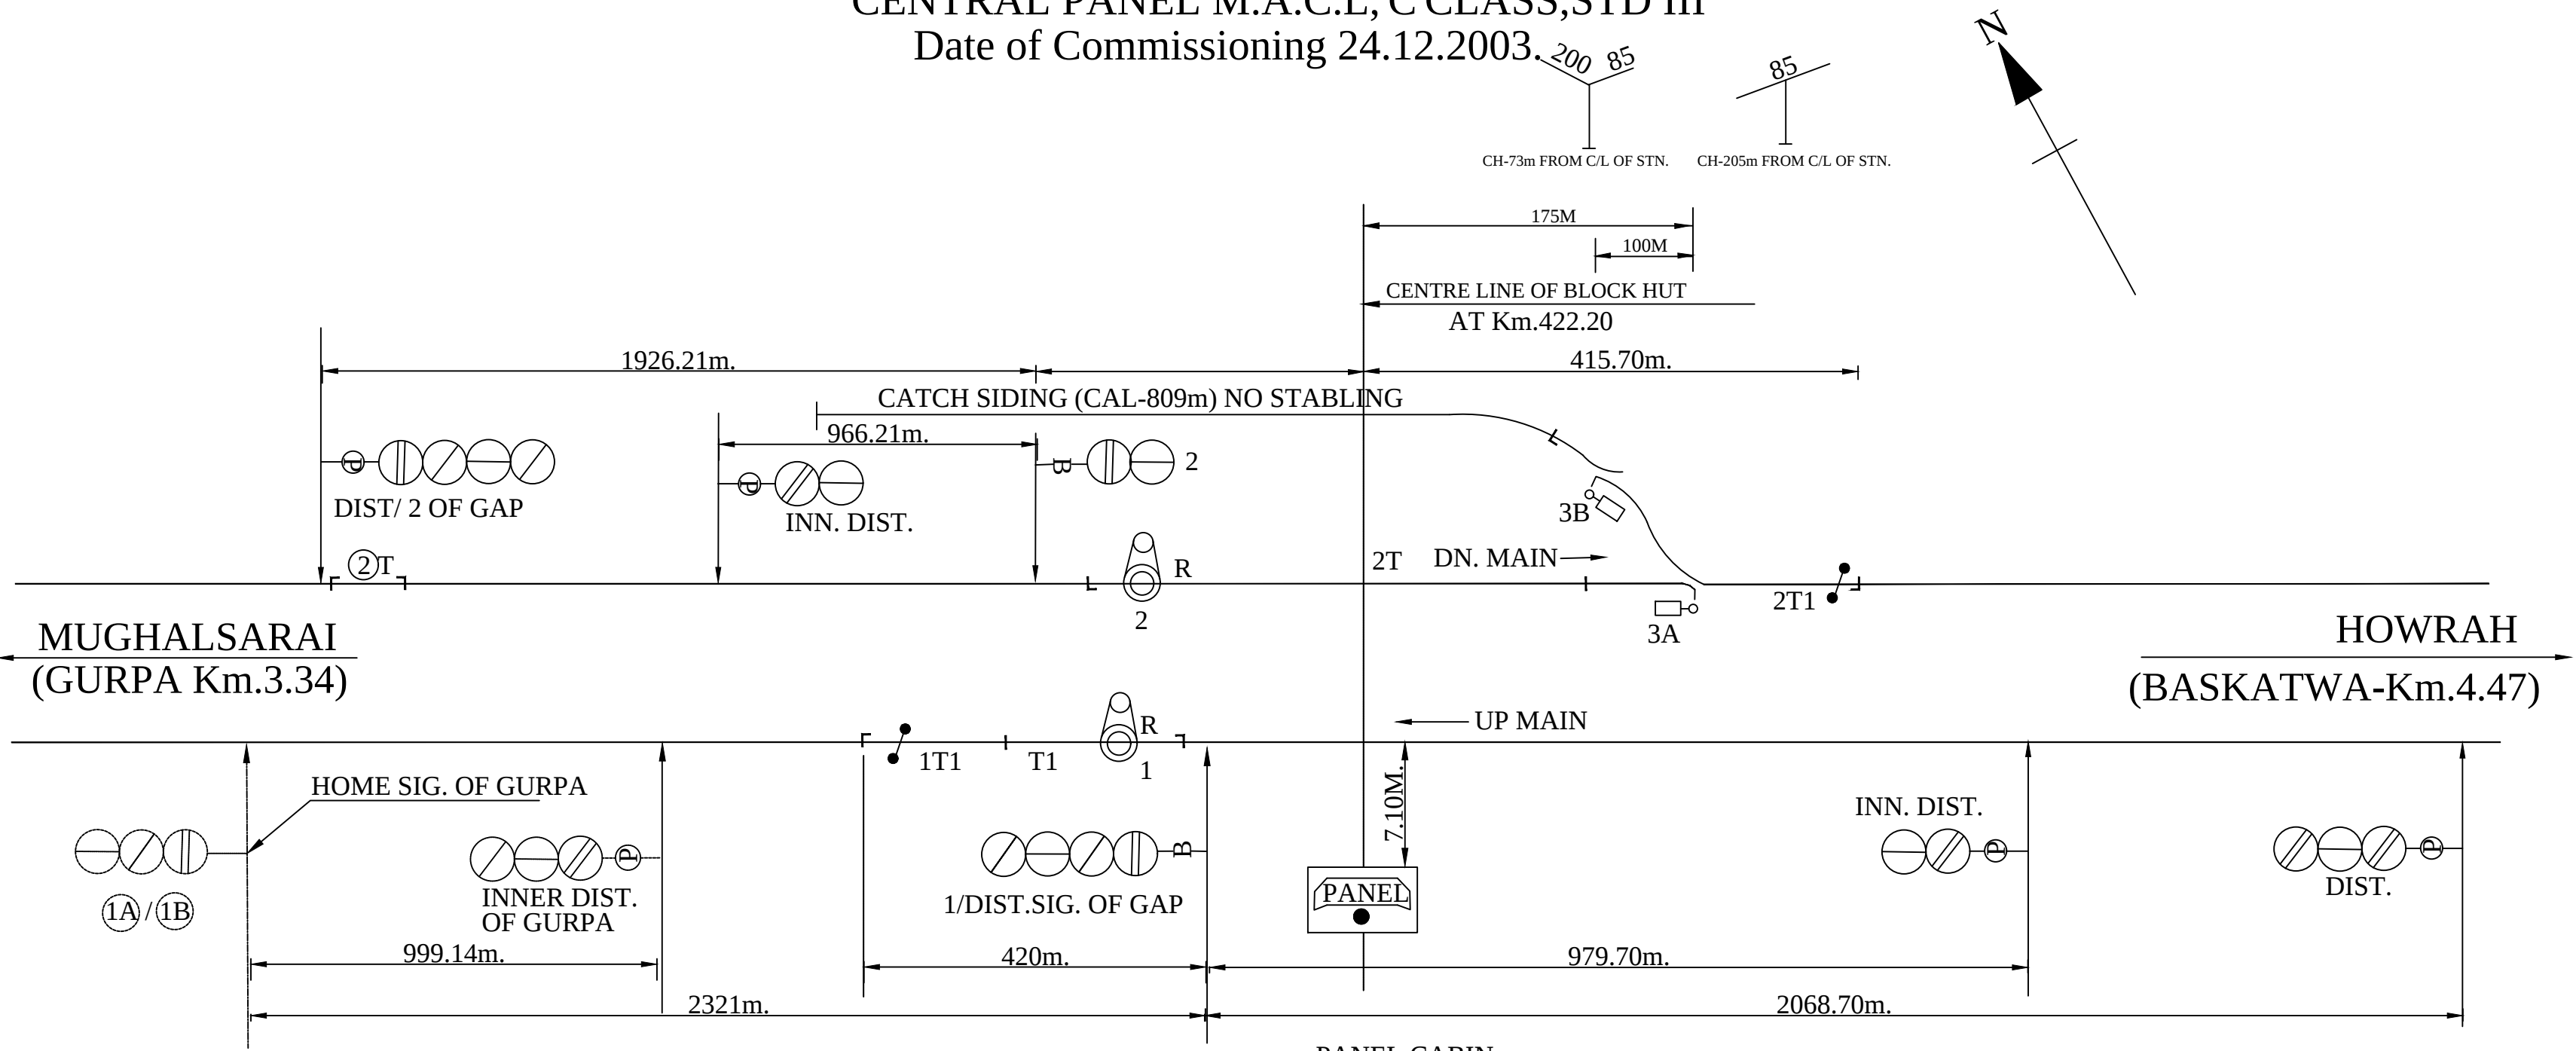

ASPECT CONTROL CHART

UP MAIN					DOWN MAIN		
HOME SIG. OF GURPA ①A / ①B	INN. DIST. OF GURPA	1/DIST.SIG. OF GURPA	INNER DIST.	DIST.	DIST./ SIG.NO.②OF GAP.	INN. DIST.	2
G	G	G	G	G	G	G	G
Y	YY				YY	Y	R
YWU	YY	YY					
R	Y	R	Y	YY			

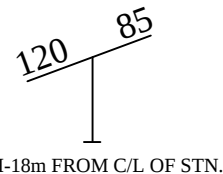

NOTE:-

- 1.ABSOLUTE BLOCK SYSTEM OF WORKING WITH GURPA & BASKATWA.
2. BPAC WITH UFSBI & S.M PANEL BETWEEN YADUGRAM- BASKATWA IN UP & DN LINE.
3. BPAC WITH UFSBI & S.M PANEL BETWEEN YADUGRAM- GURPA IN UP & DN LINE.
- 4.CONTROL TELEPHONE PROVIDED WITH PANEL/ASM.