


BASKATWA B.H.(BSCP)
CENTRAL PANEL MACLS 'C' CLASS, STD III
Date of commissioning:-03.11. 2004

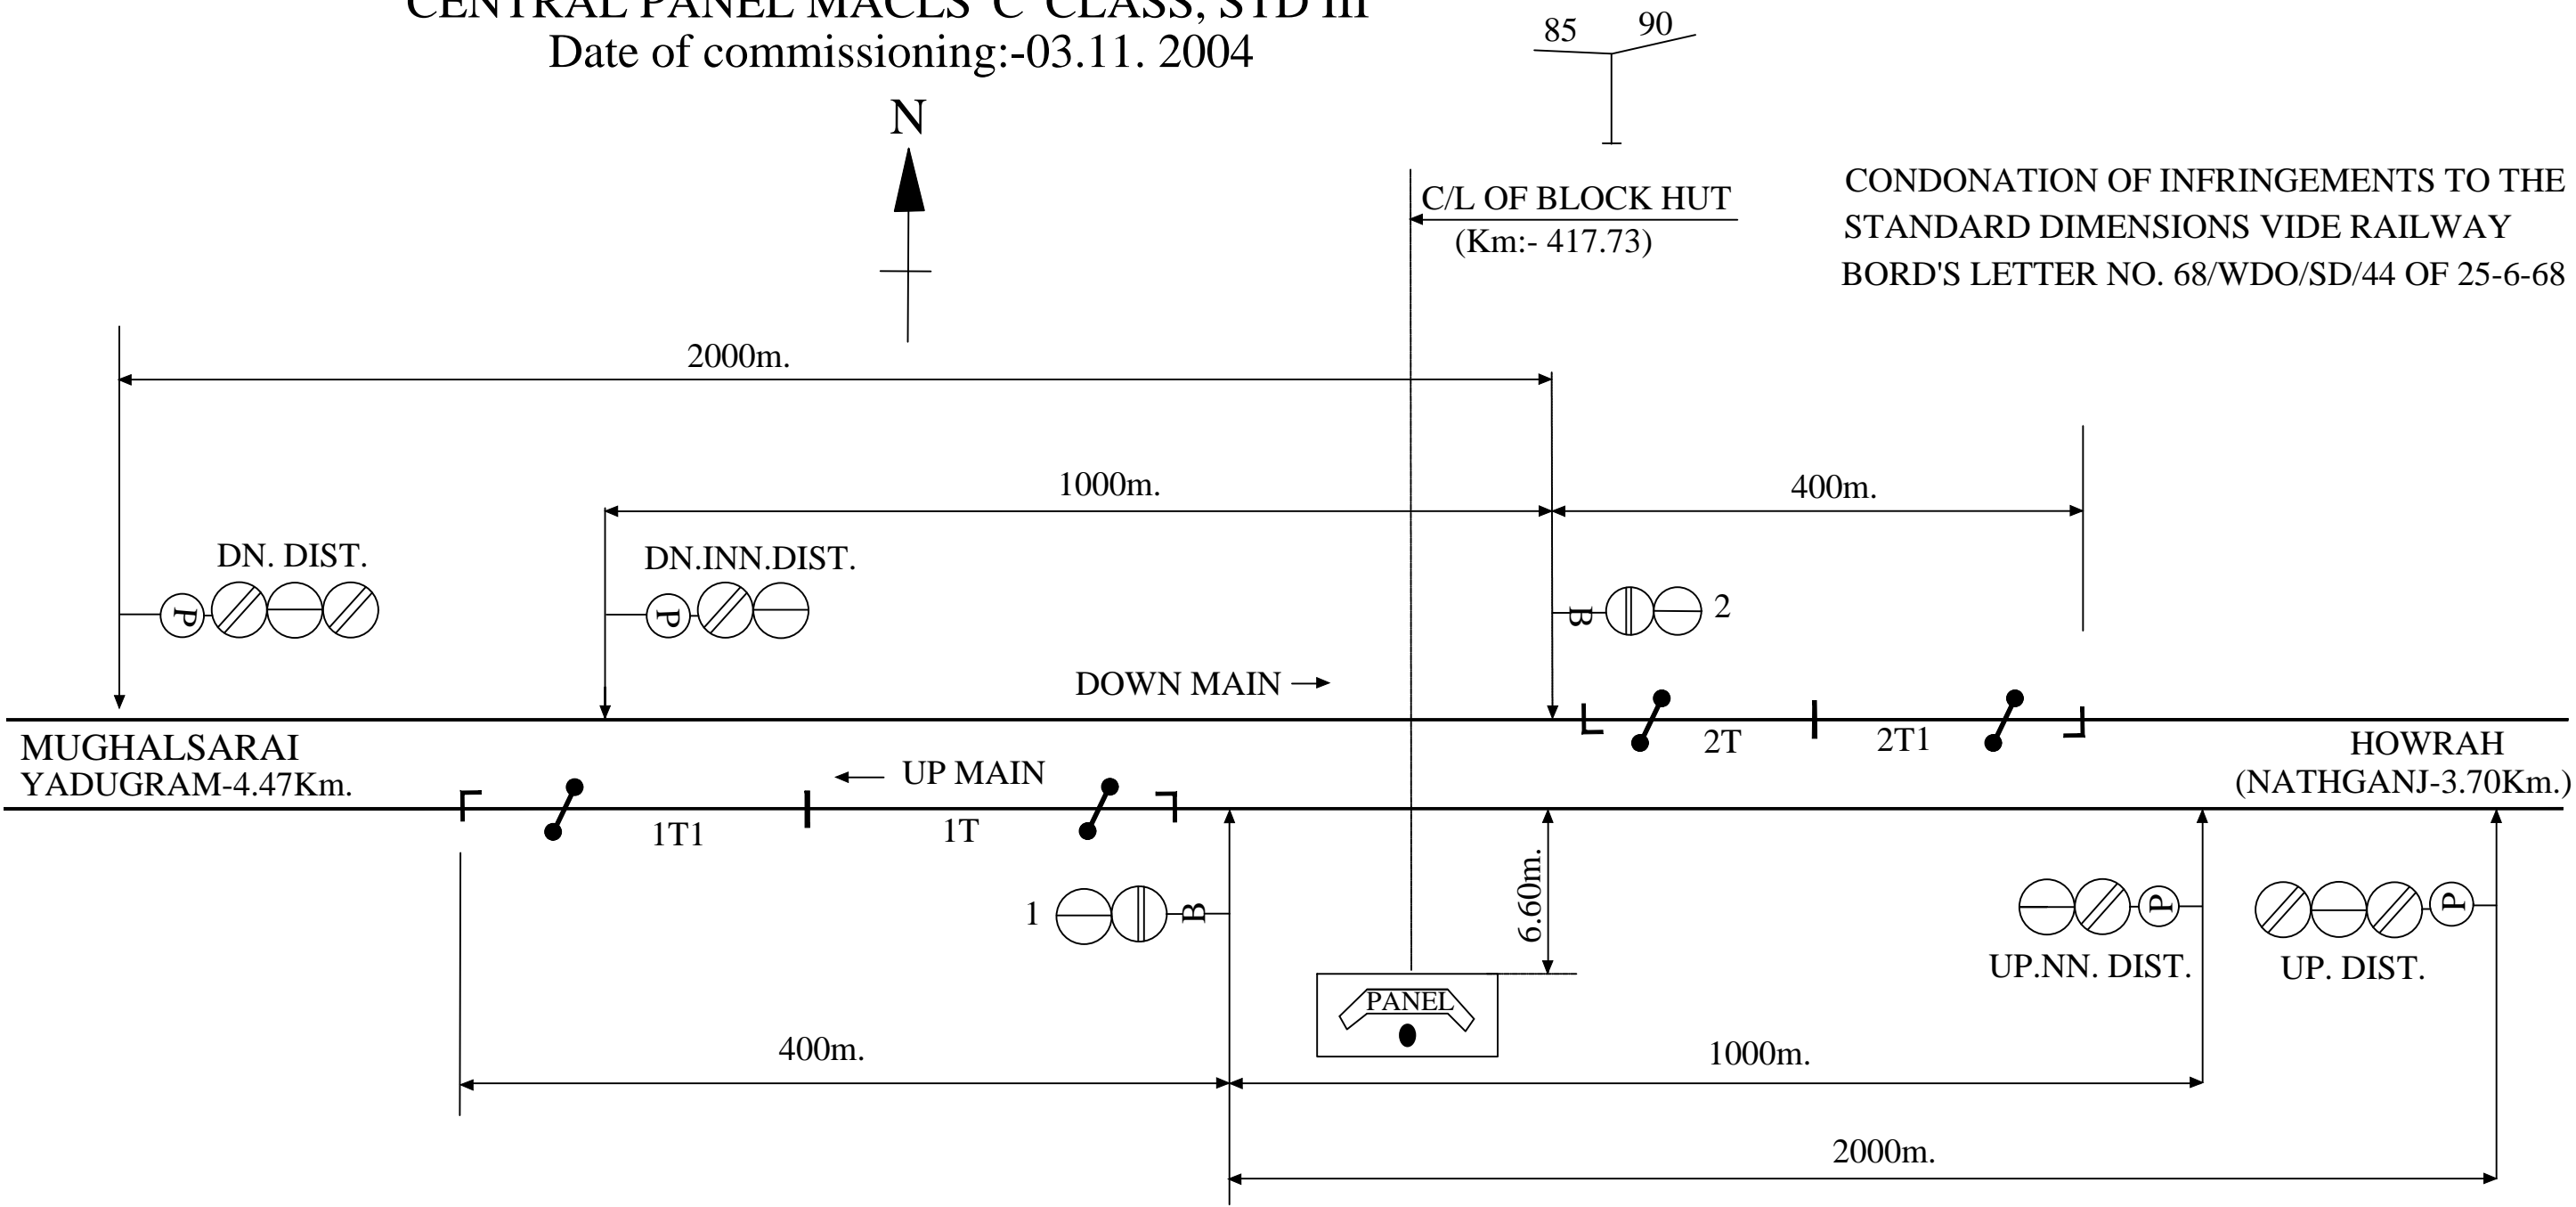

ASPECT CONTROL CHART					
DN. MAIN →			← UP MAIN		
DN. DIST.	DIN INN DIS.	SIG. NO.2	SIG.NO.1	UP.INN DIST.	UP. DIST.
G	G	G	G	G	G
YY	Y	R	R	Y	YY

PANEL
SINGNAL SWITCH :- 1,2.

- NOTE:-
1. ABSOLUTE BLOCK SYSTEM OF WORKING WITH YADUGRAM & NATHGANJ.
 2. DOUBLE LINE LOCK BLOCK INSTRUMENT MSW TYPE WITH YADUGRAM & NATHGANJ.
 3. CONTROL TELEPHONE PROVIDED AT PANEL CABIN.