
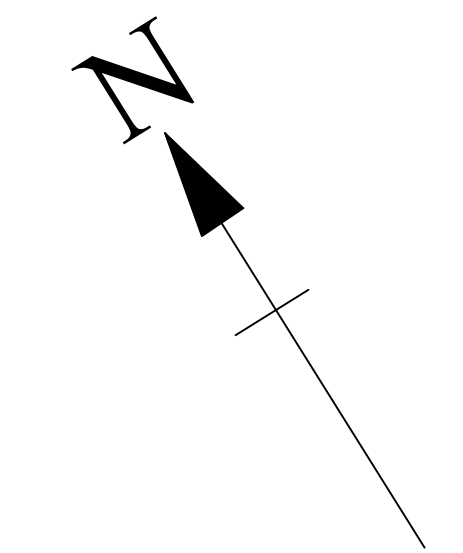


NEXT JN. STN.
KODERMA
(AT KM. 393.55)

TO D.D.U END
NEXT BLOCK STN. HIRODIH
(7.75 KM FROM SMND)

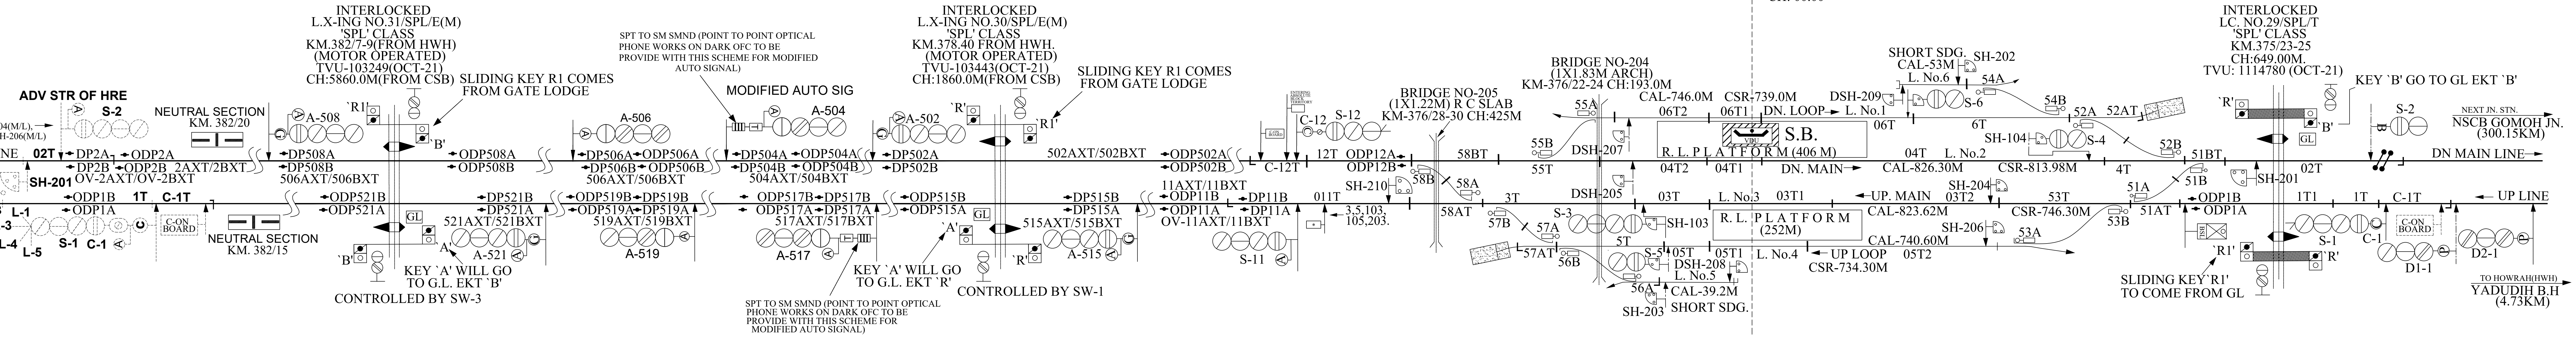

SARMATANR (SMND)

E.I. MACLS 'SPL' CLASS STD-III

UP DN

C/L OF STATION BUILDING
KM. 376.54 (FROM HWH)
CH: 00.00

INTERLOCKED
L.C. NO.29/SPL/T
'SPL' CLASS
KM.375/23-25
CH:649.00M.
TVU: 1114780 (OCT-21)

NEXT JN. STN.
NSCB GOMOH JN.
(300.15KM)

TO HOWRAH(HWH)
YADUDIH B.H
(4.73KM)