



BARKAKANA(BRKA)

DISTRIBUTED E.I. CLASS-'B',STD-III

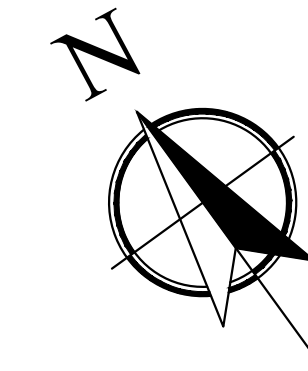


COF STATION BUILDING BARKAKANA
KM:136.739 FROM KODERMA
KM:100.62 FROM GOMOH
(CH:0.000M)

TO GOMOH
AT KM :100.62 FROM BRKA
NEXT BLOCK STN. ARIGADA(3.33Km)
BRKA AVOIDING(ARGD W/C).

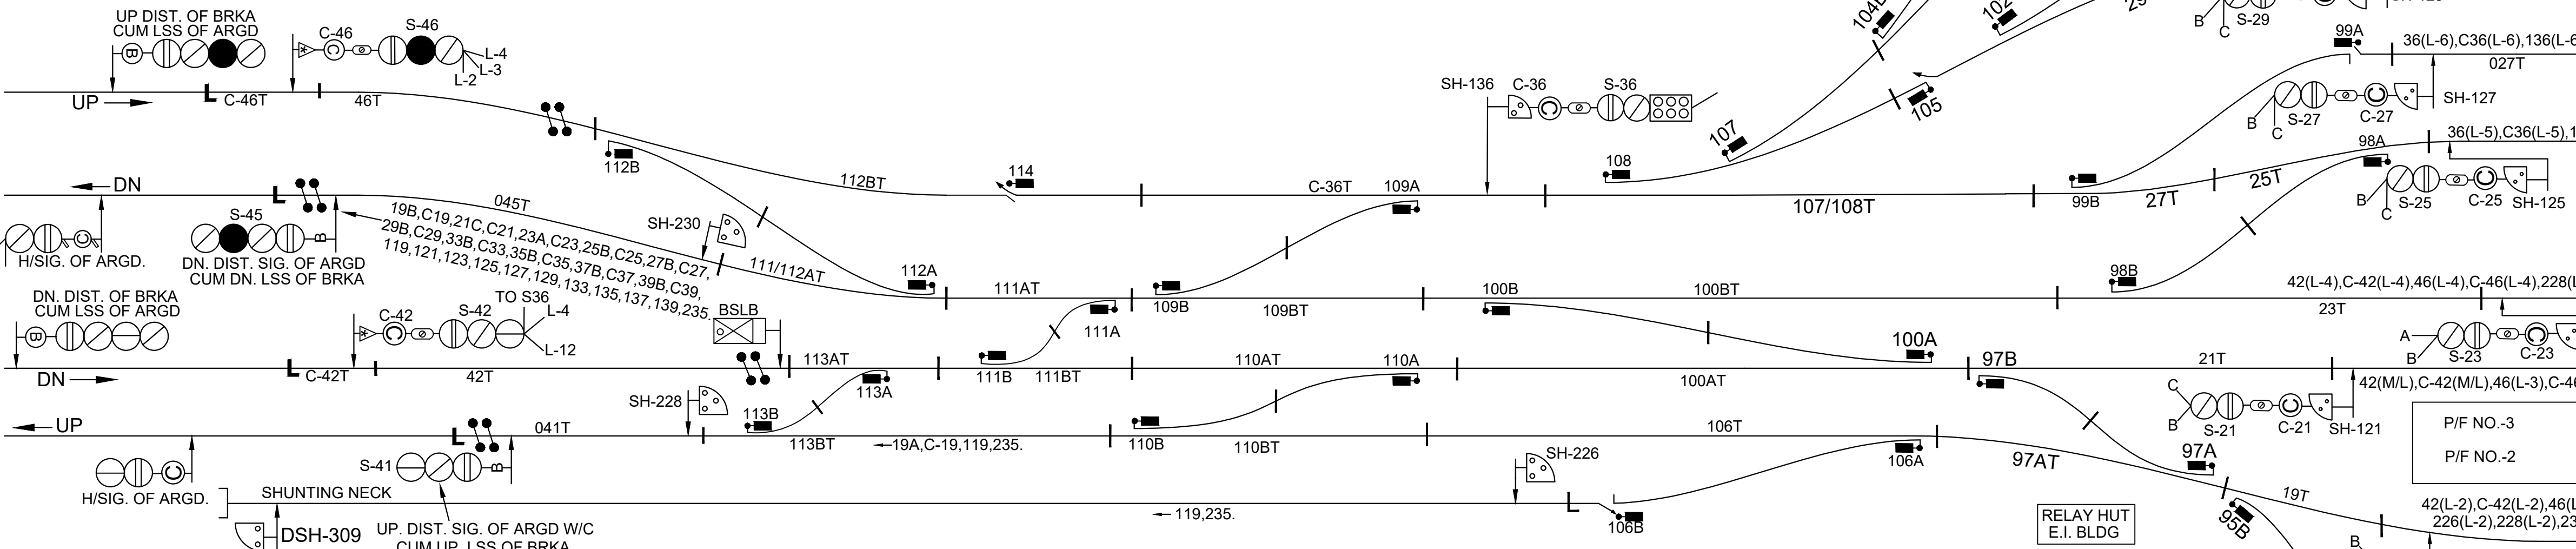

TO DALTONGANJ
AT Km :185.00 FROM BRKA
NEXT BLOCK STN.
ARIGADA(7.078Km) F/BRKA
BRKA AVOIDING(ARGD W/C).

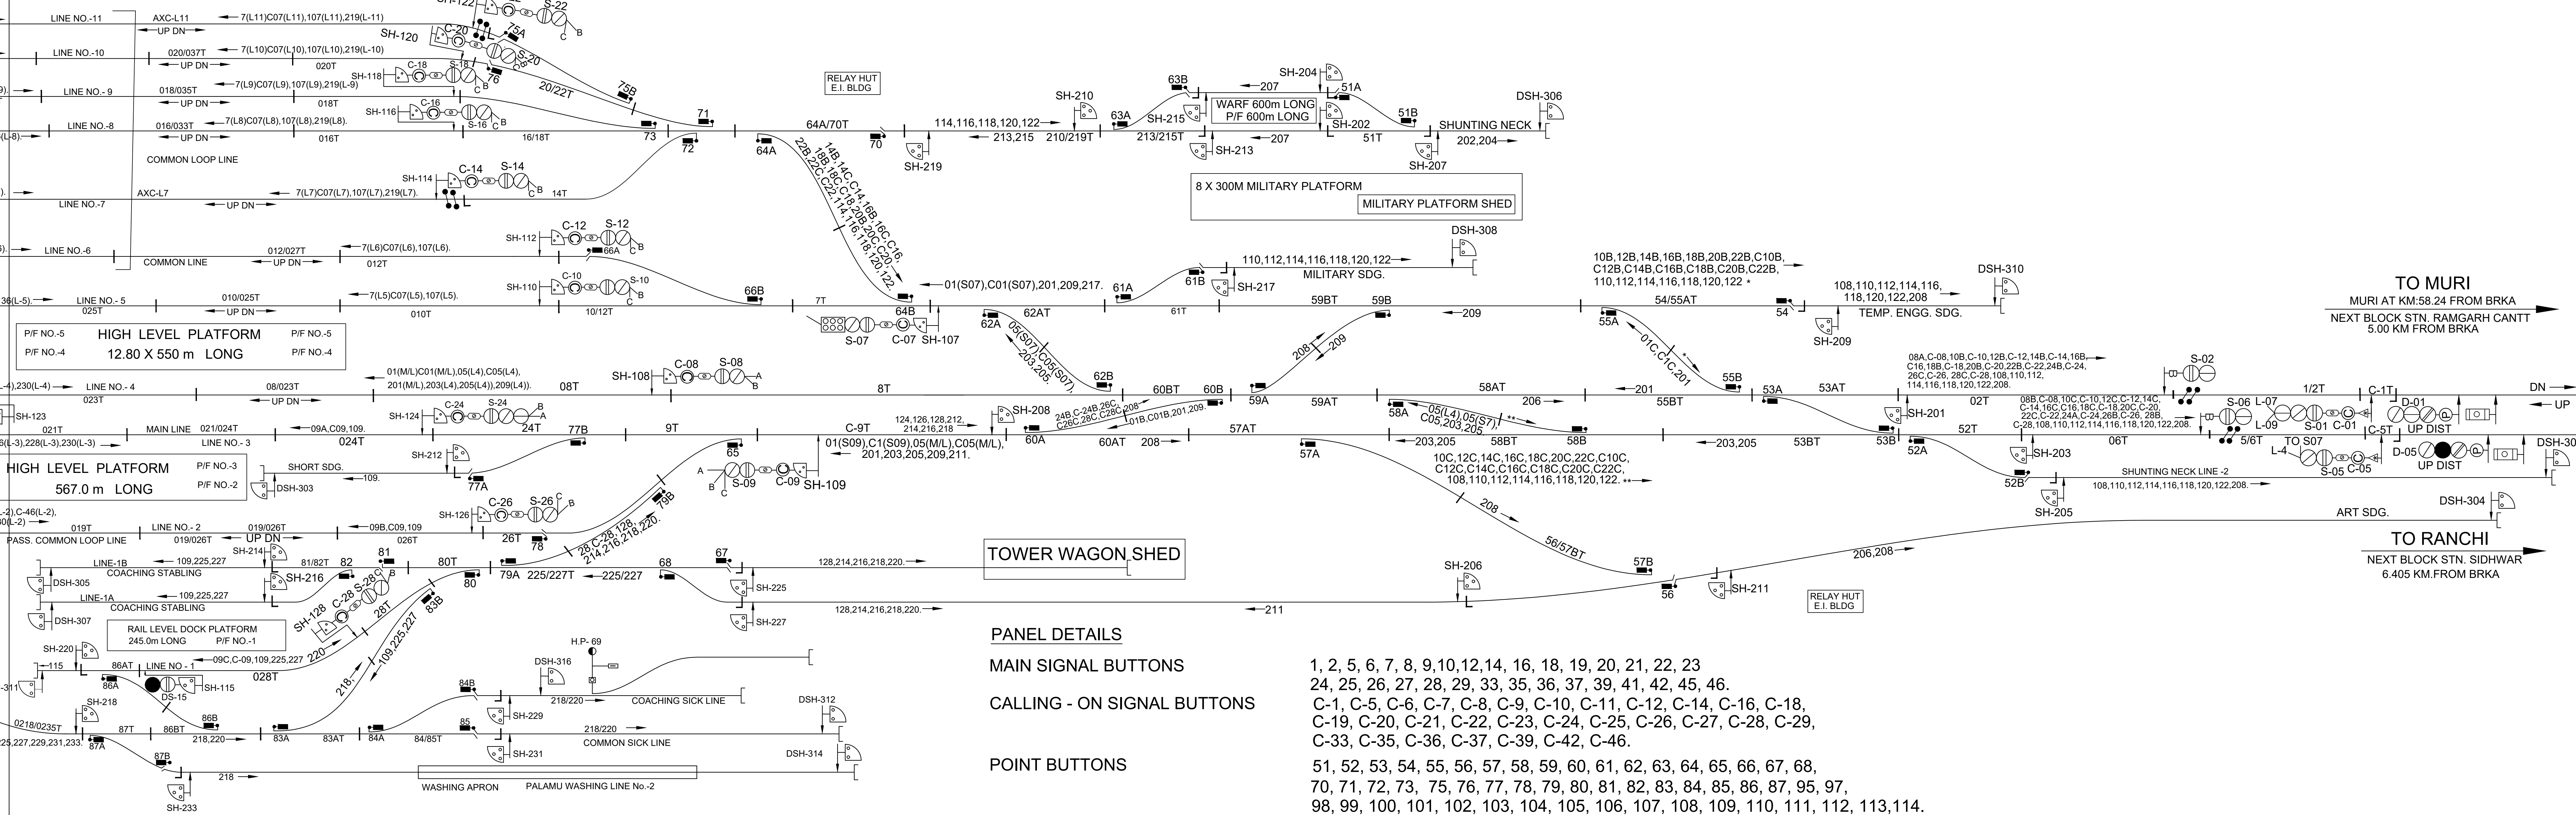

TO MURI
MURI AT KM:58.24 FROM BRKA
NEXT BLOCK STN. RAMGARH CANTT
5.00 KM FROM BRKA

TO RANCHI
NEXT BLOCK STN. SIDHWAR
6.405 KM.FROM BRKA

PANEL DETAILS

MAIN SIGNAL BUTTONS

CALLING - ON SIGNAL BUTTONS

POINT BUTTONS

CRANK HANDEL CONTROL BUTTONS

SHUNT SIGNAL CONTROL BUTTONS

DEAD SHUNT SIG. BUTTON

DEAD STOP BUTTONS

HAND POINT BUTTONS

- 1, 2, 5, 6, 7, 8, 9,10,12,14, 16, 18, 19, 20, 21, 22, 23
- 24, 25, 26, 27, 28, 29, 33, 35, 36, 37, 39, 41, 42, 45, 46,
- C-1, C-5, C-6, C-7, C-8, C-9, C-10, C-11, C-12, C-14, C-16, C-18,
- C-19, C-20, C-21, C-22, C-23, C-24, C-25, C-26, C-27, C-28, C-29,
- C-33, C-35, C-36, C-37, C-39, C-42, C-46.
- 51, 52, 53, 54, 55, 56, 57, 58, 59, 60, 61, 62, 63, 64, 65, 66, 67, 68,
- 70, 71, 72, 73, 75, 76, 77, 78, 79, 80, 81, 82, 83, 84, 85, 86, 87, 95, 97,
- 98, 99, 100, 101, 102, 103, 104, 105, 106, 107, 108, 109, 110, 111, 112, 113,114.
- CH-1,CH-2,CH-3,CH-4,CH-5,CH-6,CH-7,CH-8,CH-9,CH-10,CH-11,CH12,CH13,CH14,CH15,
- CH16,CH17,CH18,CH-20,CH-21,CH-22,CH-23,CH-24,CH-25,CH-26,CH-27,CH-28,CH-29,CH-30.
- 107,108, 109, 110, 112, 114, 115, 116, 118, 119, 120, 121, 122, 123,124,125, 126,
- 127, 128, 129, 133, 135, 136, 137, 139, 201, 202, 203, 204, 205, 206, 207, 208, 209,
- 210, 211, 212, 213, 214, 215, 216, 217, 218, 219, 220, 225, 226, 227, 228, 229, 230, 231, 233, 235..
- 302, 303, 304, 305, 306, 307, 308, 309, 310, 312, 314, 316.
- DS-15
- H.P.-69